


NOTES:

1. PROVIDE OPEN POINT IN COLUMNS WITH THIS NOTE.
2. STREET LIGHTING CABLING SHALL ENTER THE F-TYPE BARRIER AND BE RETICULATED TO THE LIGHTING COLUMNS WITHIN THE BARRIER.

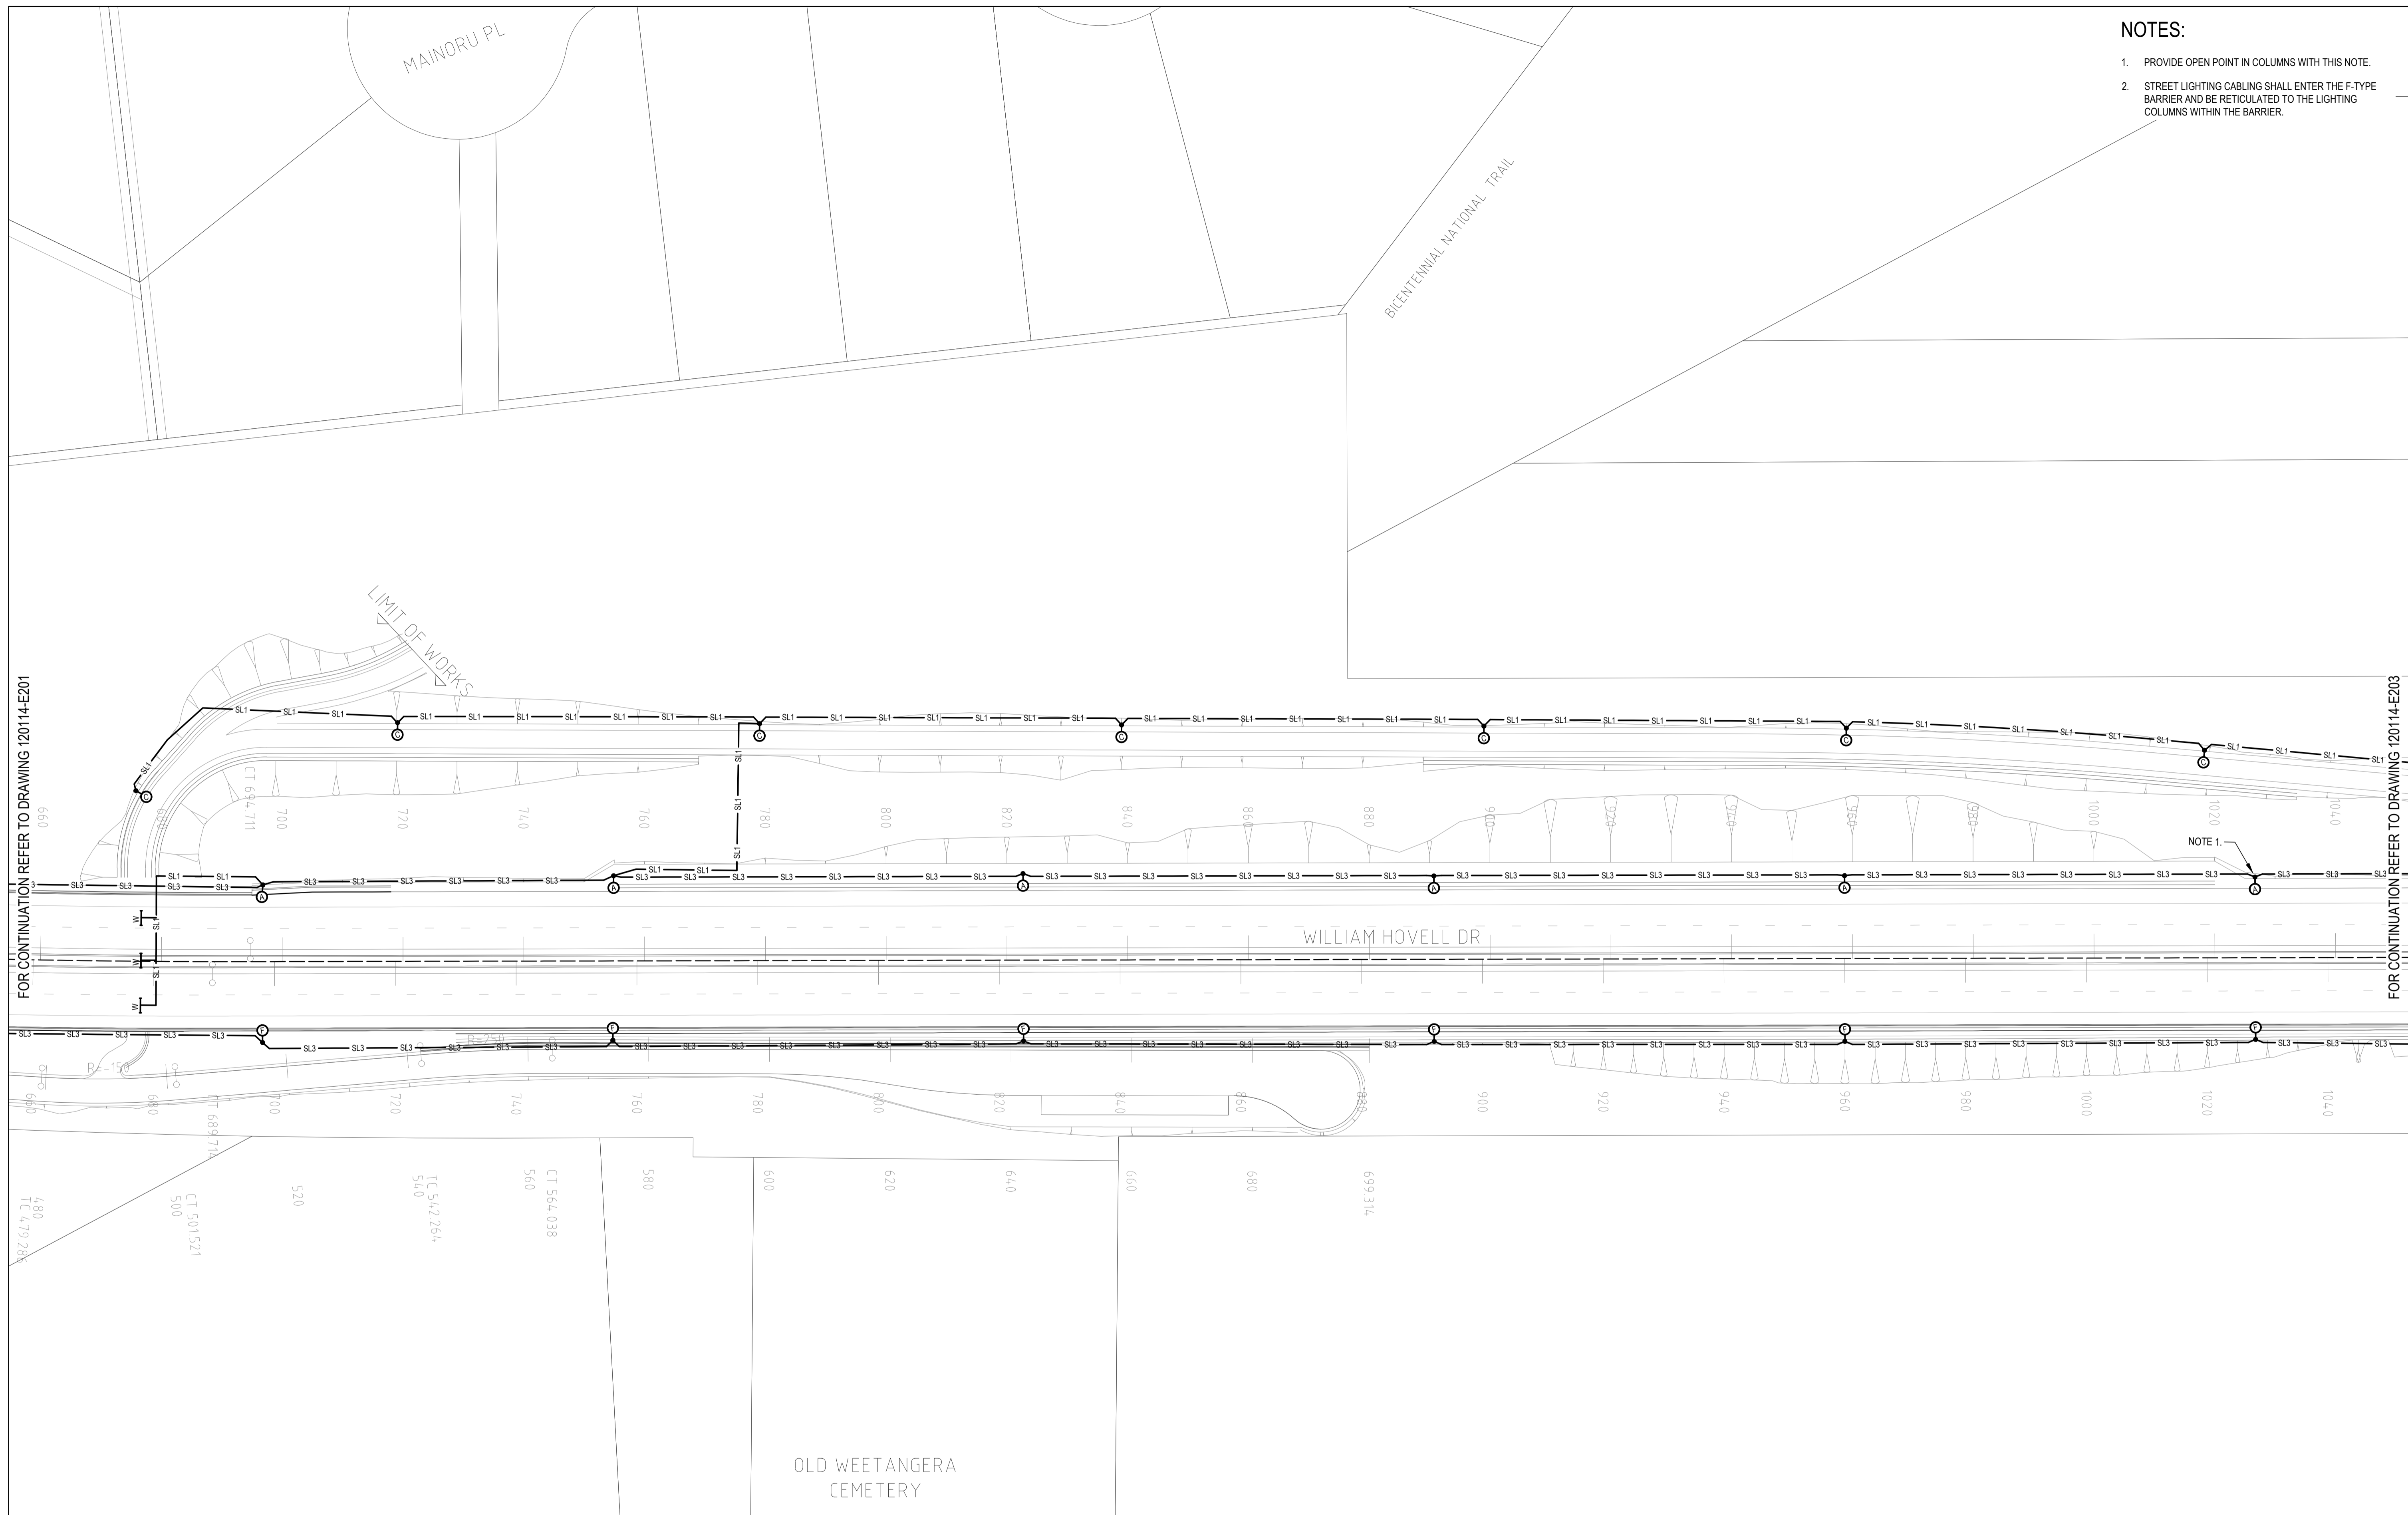

FOR CONTINUATION REFER TO DRAWING 120114-E201

FOR CONTINUATION REFER TO DRAWING 120114-E203

Rev.	Date	Details and Status	By	Rev.	Date	Details and Status	By
05	11.10.21	DRAFT DOCUMENT READINESS	JT				
04	13.11.20	ISSUE FOR FINAL PSP	NF				
03	13.10.20	REISSUE FOR PSP (BACKGROUND UPDATE)	NF				
02	09.10.20	REISSUE FOR PSP (BACKGROUND UPDATE)	DO	07	08.03.24	REISSUE FOR DRAFT DR	JT
01	19.06.20	ISSUE FOR PSP	NF	06	16.06.22	REISSUE FOR DRAFT DOCUMENT READINESS	JT

SCALE BAR FOR 1:500

FOR LEGEND REFER TO DRAWING 120114-E001

NOT FOR TENDER	<p>ACOR Rudds Consultants Pty Ltd Unit 1, 5 Bodallia Place Fishwick ACT 2609 T +61 2 6240 2900</p>	<p>Client SMEC AUSTRALIA PTY LTD</p>	<p>Drawing Title NEW - STREET LIGHTING SHEET 3 ELECTRICAL SERVICES</p>
<p>Designed A. Bencke</p>	<p>Reviewed / Date M. O'Connor 08.03.24</p>	<p>Approved / Date A. Bencke 08.03.24</p>	<p>Project WILLIAM HOVELL DRIVE DUPLICATION</p>
<p>Drawn J. Thilakasiri</p>	<p>AutoCAD Drawing 120114-E202 [07]</p>	<p>Scale 1:500</p>	<p>Sht Size A1</p>
		<p>Drawing No. 120114-E202</p>	<p>Rev. 07</p>

© COPYRIGHT of this design and plan is the property of ACOR Rudds Consultants Pty Ltd. ACN 054 221 162, all rights reserved. It must not be used, modified, reproduced or copied wholly or in part without written permission from ACOR Rudds Consultants Pty Ltd. ACOR Rudds Consultants is a trademark licensed to ACOR Rudds Consultants Pty Ltd by ACOR Consultants Pty Ltd.