


LEGEND

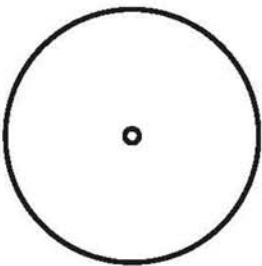

existing tree retained



temporary construction fencing



trunk protection



TRUNK PROTECTION

VERGE PROTECTION NOTES

INSTALL 1800mm TALL CONTINUOUS CHAIN MESH PANELS SUPPORTED BY CONCRETE BASES TO ISOLATE CONSTRUCTION SITE WORKS AND VERGES AS SHOWN ON DRAWING.

ALL FENCING TO BE ERECTED ON COMMENCEMENT OF SITE WORK AND REMOVED AT COMPLETION OF CONSTRUCTION. THE FENCE IS TO REMAIN CONTINUOUS THROUGHOUT THE PROJECT, EXCEPT WHERE APPROVED SERVICE INSTALLATION OCCURS.

EXCAVATE WITH EXTREME CARE WITHIN TREE PROTECTION ZONES (CANOPY + 2m) EXPOSE ROOTS AND CUT ALL ROOTS >50mm DIA BY HAND SAW.

ALL EXPOSED ROOTS ARE TO BE KEPT DAMP (THROUGH WRAPPING IN WET HESSIAN OR SIMILAR) AND BACKFILLED AS SOON AS POSSIBLE.
ANY PRUNING TO REMOVE BRANCHES TO BE IN ACCORDANCE WITH AUSTRALIAN STANDARD 4373 'PRUNING OF AMENITY TREES'.

ALL WORK IS TO BE IN ACCORDANCE WITH MITS 09 + TCCS REF 06 DOCUMENTS.
ALL AREAS OF THE VERGE THAT ARE AFFECTED BY WORKS ARE TO BE REINSTITATED AS PER MITS AND MIS REQUIREMENTS.


IT IS THE RESPONSIBILITY OF THE BUILDER TO ENSURE THAT ANY DISTURBANCES TO THE VERGE, TREES, PATHS, KERBS, ROADWAYS OR SERVICES OCCURING FROM EITHER CONSTRUCTION WORKS OR STORAGE OF MACHINERY/MATERIALS DURING THE CONSTRUCTION. WORKS ARE RECTIFIED TO THE SATISFACTION OF RELEVANT AUTHORITIES.

NO CARPARKING OR EQUIPMENT PARKING PERMITTED ON VERGES/OPEN SPACE.

NO SITE SHEDS, STORAGE SHEDS, SITE AMENITIES OR BILLBOARDS TO BE ERECTED ON VERGES.

NO CONSTRUCTION MATERIAL TO BE STORED ON VERGES.

NO WASH DOWN AREA WITHIN TREE PROTECTION ZONES.

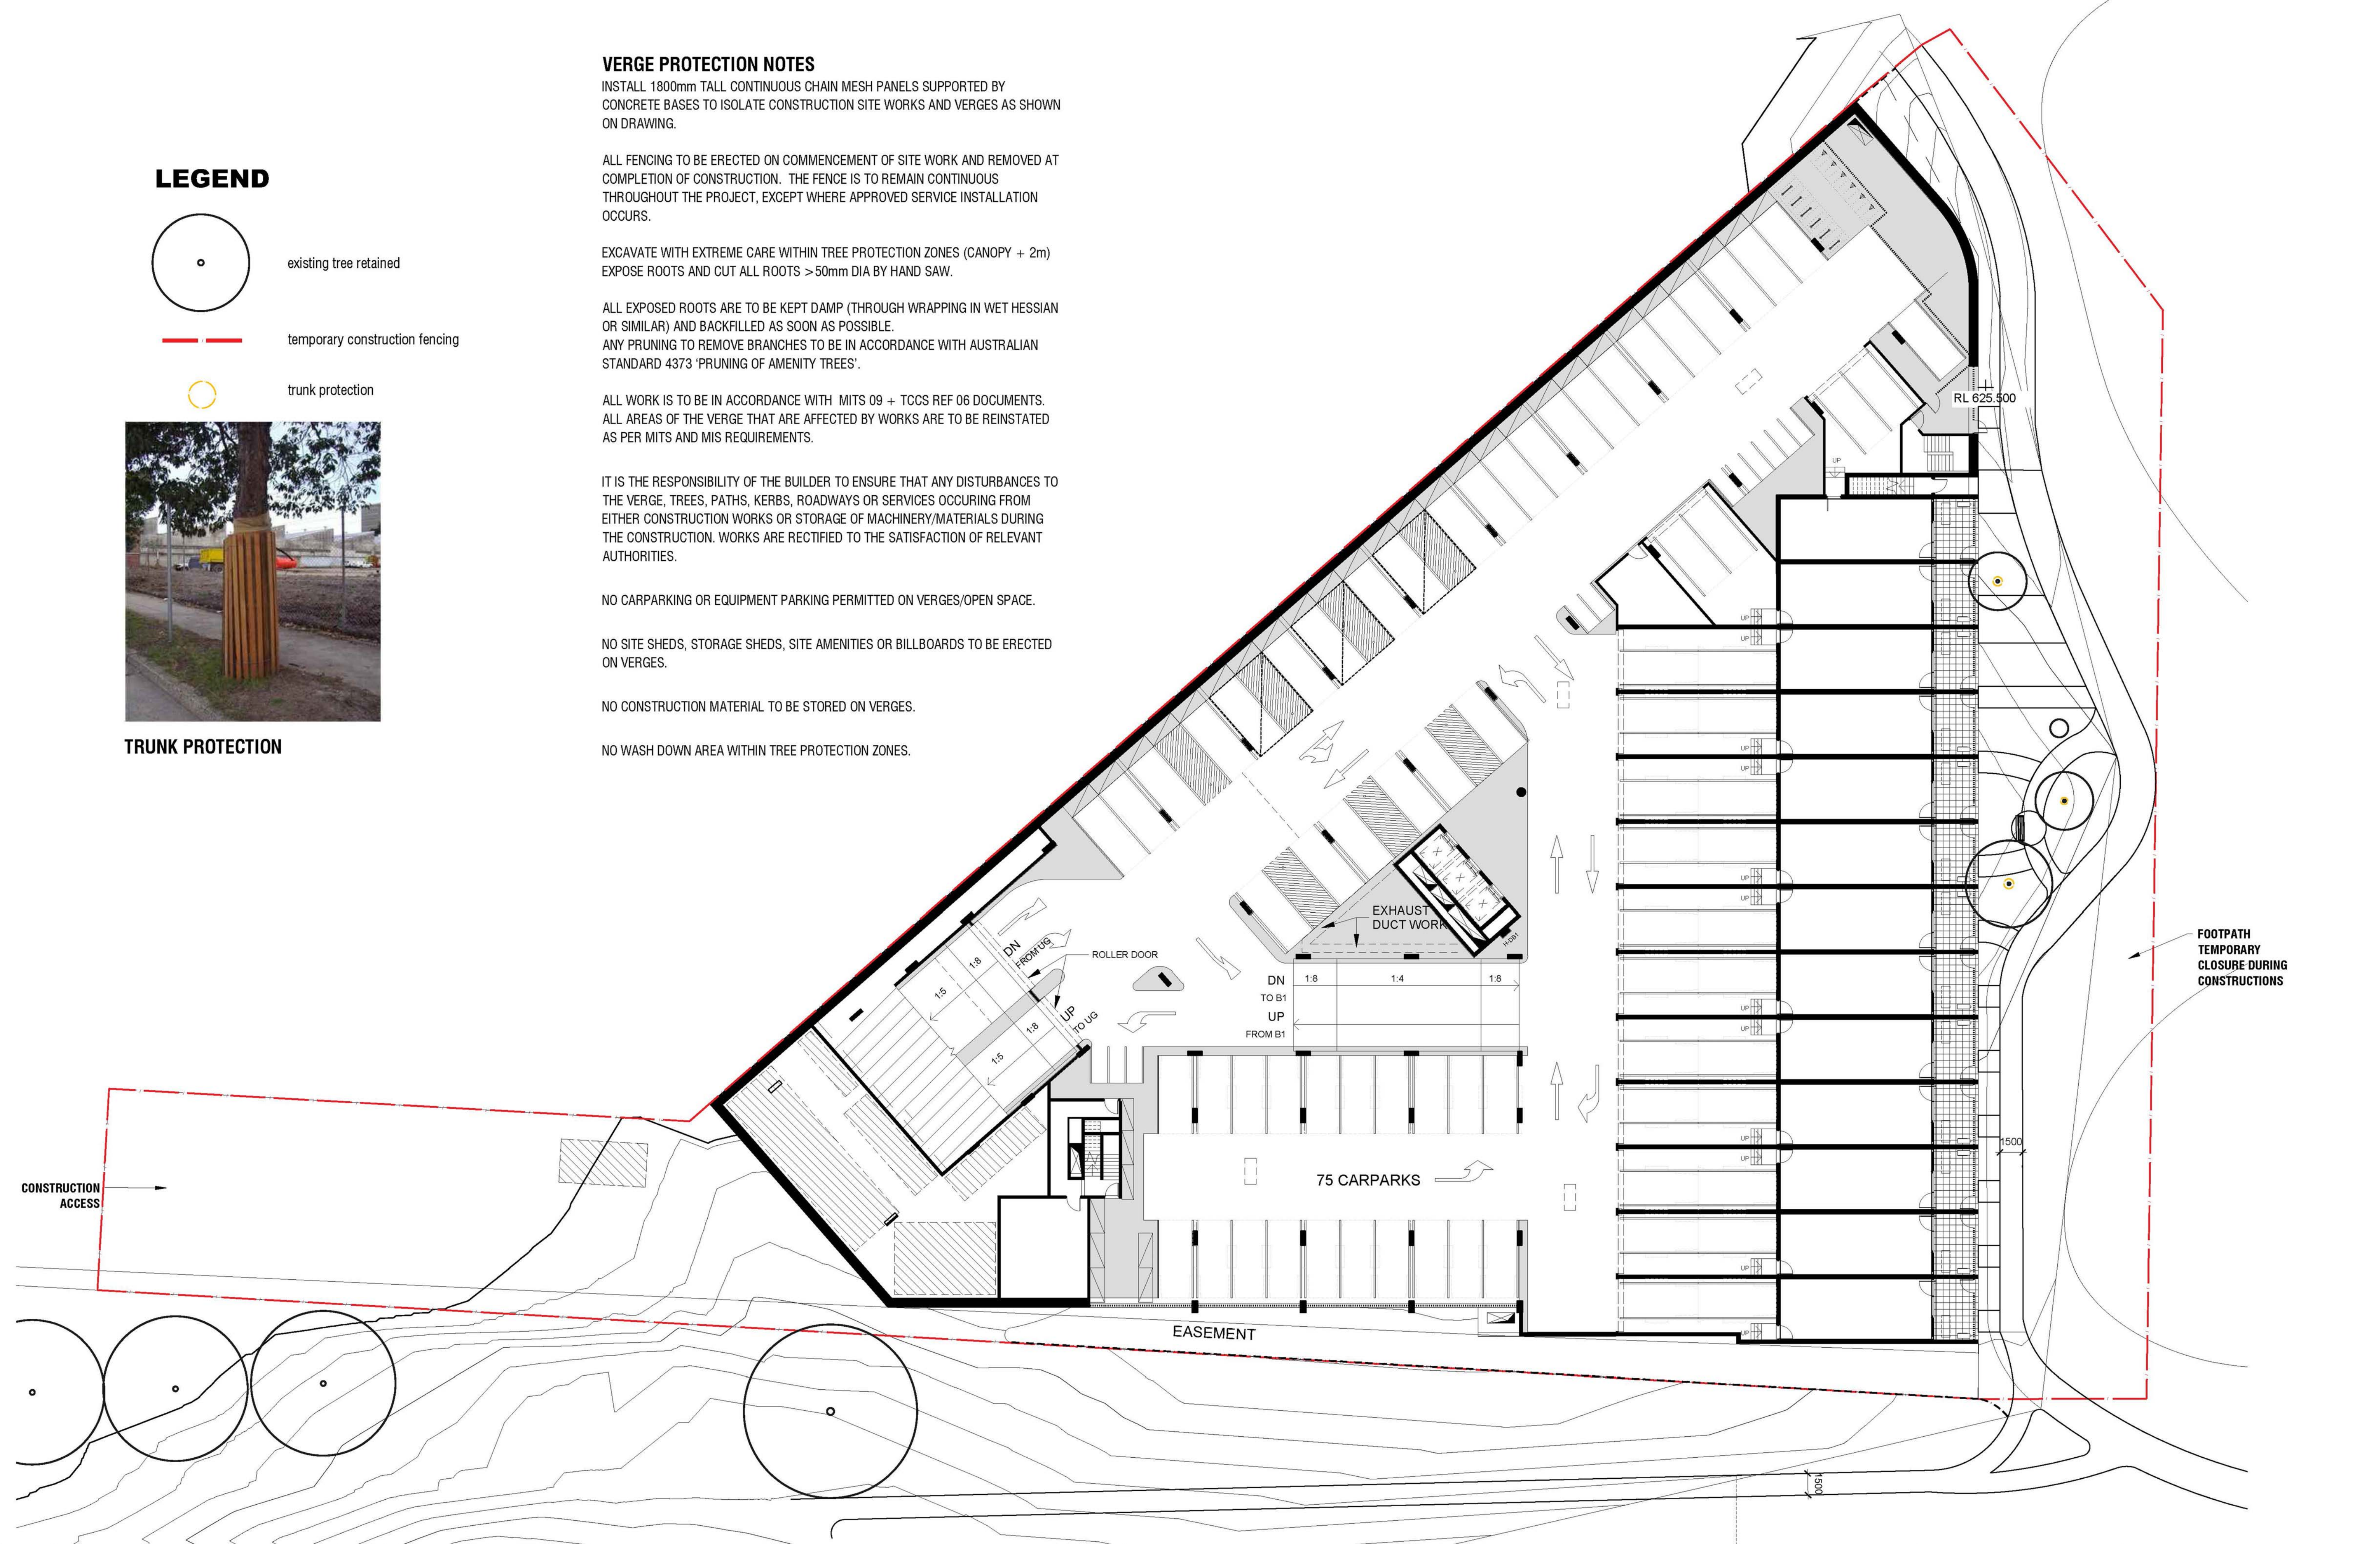

REV.	DESCRIPTION	DRAWN	APPROVED	DATE
A	FOR APPROVAL	DF	NH	27SEP22
B	FOR APPROVAL	HJ	NH	03NOV22
-	-	-	-	-
-	-	-	-	-
-	-	-	-	-
-	-	-	-	-
-	-	-	-	-
-	-	-	-	-
-	-	-	-	-

DRAWN	APPROVED	DATE
DF	NH	27SEP22
HJ	NH	03NOV22
-	-	-
-	-	-
-	-	-
-	-	-
-	-	-
-	-	-

HARRIS HOBBS

LANDSCAPES

Landscape Architect

16 ROBE STREET
DEAKIN ACT 2600
p +61 2 6273 4661
e hhl@hhl.com.au
www.hhl.com.au

Harris Hobbs Landscapes acknowledges the Ngummaral people, the traditional custodians of the land on which we live, work, rest and play.

SCALE @ A1

1:200

0 1 2 3 4 5 10 15 20m

DATE

NOV 2022

CLIENT

JEGA

PROJECT

9 132 CASEY, ACT

DRAWING TITLE

LANDSCAPE MANAGEMENT + PROTECTION PLAN

STATUS

FOR APPROVAL

JOB

22094

REV

B

DWG

201