



This drawing is copyright and is the property of TTW and must not be used without authorisation. THIS DRAWING IS TO BE READ IN CONJUNCTION WITH ALL RELEVANT NOTES AND LEGENDS

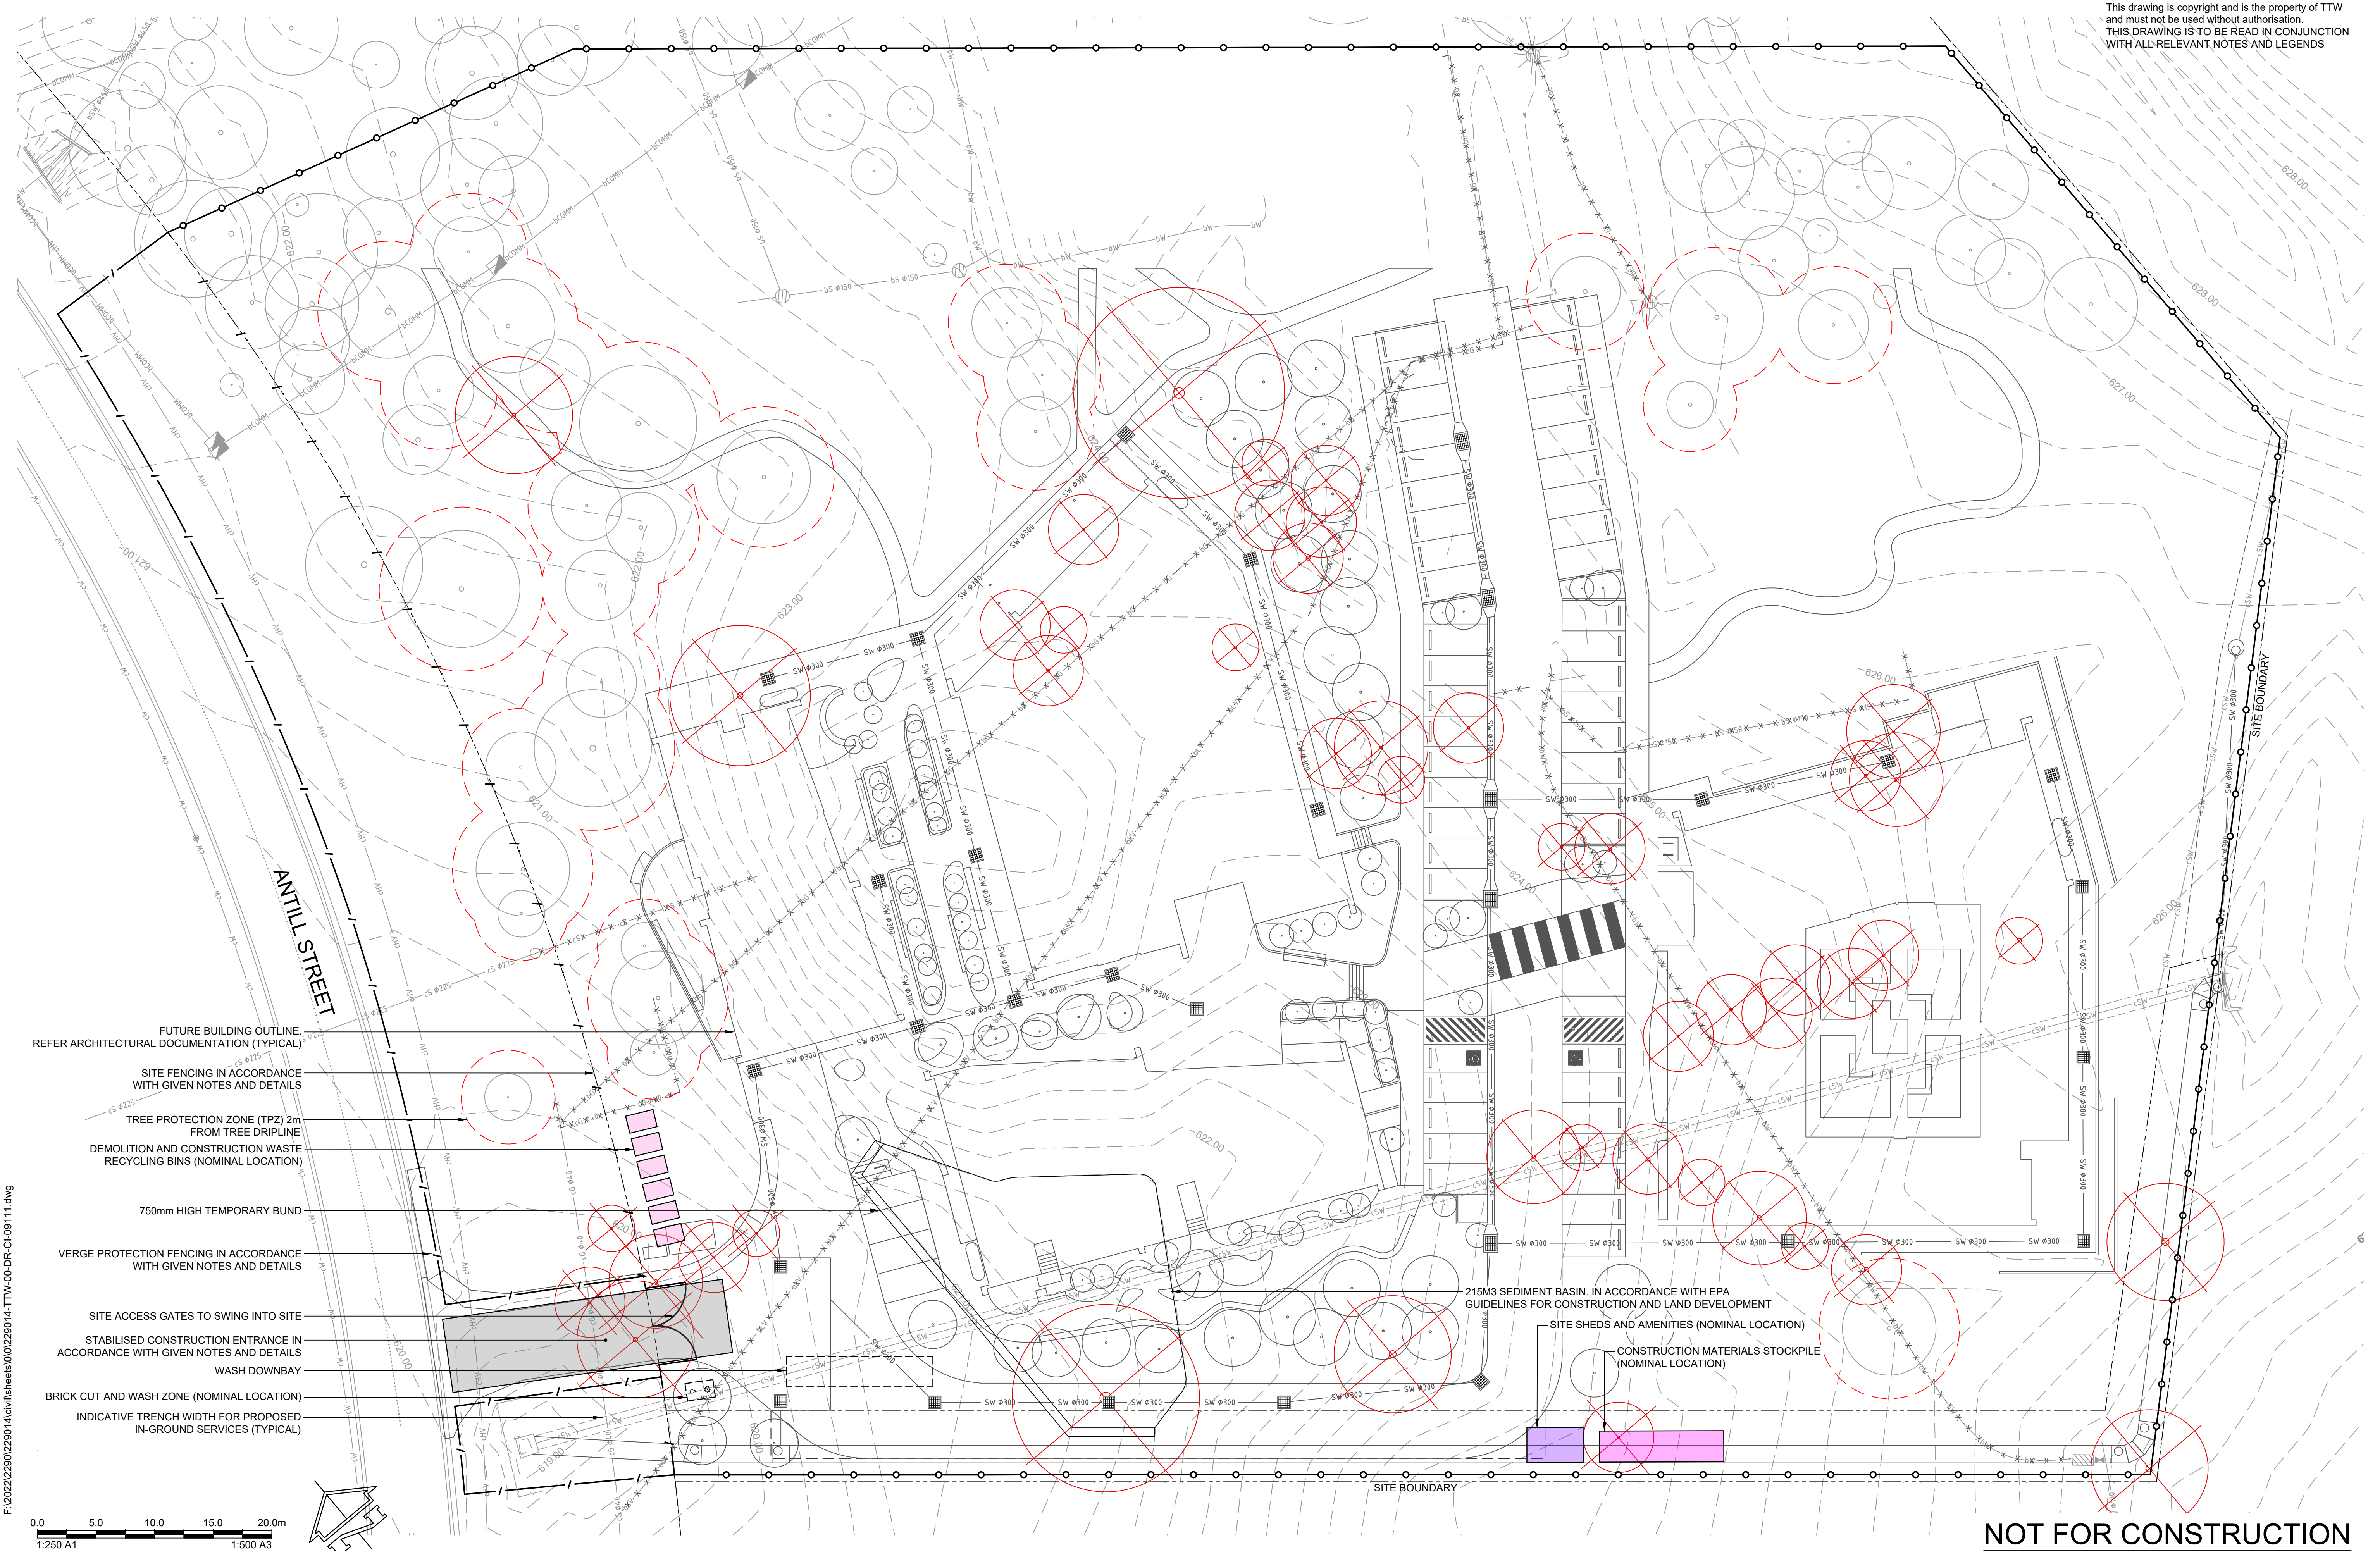

F:\2022\229014\civil\sheet\0\0\229014-TTW-00-DR-CI-09111.dwg

0.0 5.0 10.0 15.0 20.0m
1:250 A1 1:500 A3

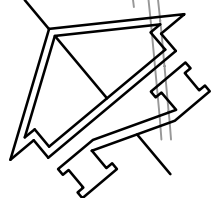

- FUTURE BUILDING OUTLINE. REFER ARCHITECTURAL DOCUMENTATION (TYPICAL)
- SITE FENCING IN ACCORDANCE WITH GIVEN NOTES AND DETAILS
- TREE PROTECTION ZONE (TPZ) 2m FROM TREE DRIPLINE
- DEMOLITION AND CONSTRUCTION WASTE RECYCLING BINS (NOMINAL LOCATION)
- 750mm HIGH TEMPORARY BUND
- VERGE PROTECTION FENCING IN ACCORDANCE WITH GIVEN NOTES AND DETAILS
- SITE ACCESS GATES TO SWING INTO SITE
- STABILISED CONSTRUCTION ENTRANCE IN ACCORDANCE WITH GIVEN NOTES AND DETAILS
- WASH DOWNBAY
- BRICK CUT AND WASH ZONE (NOMINAL LOCATION)
- INDICATIVE TRENCH WIDTH FOR PROPOSED IN-GROUND SERVICES (TYPICAL)

- 215M3 SEDIMENT BASIN. IN ACCORDANCE WITH EPA GUIDELINES FOR CONSTRUCTION AND LAND DEVELOPMENT
- SITE SHEDS AND AMENITIES (NOMINAL LOCATION)
- CONSTRUCTION MATERIALS STOCKPILE (NOMINAL LOCATION)

NOT FOR CONSTRUCTION

Rev	Description	Eng Draft	Date	Rev	Description	Eng Draft	Date
B	100% PSP	RC	EM 06.07.2023				
A	80% PSP	RC	EM 28.04.2023				

Architecture:
STH

Engineer:
TTW Structural Civil Traffic Façade
612 6285 1766 | Level 5, 224 Bunda St, Canberra City, ACT 2601

Project:
**WATSON HEALTH HUB
BLOCK 1 SECTION 84
WATSON, ACT**

Drawing Title:
**ENVIRONMENTAL
LANDSCAPE PROTECTION
PLAN**

Scale at A1
Drawn: EM
Designed: CP
Approved: CP
Project No: 229014-TTW-00-DR-CI-09111-B
06.07.2023 1:28 PM