

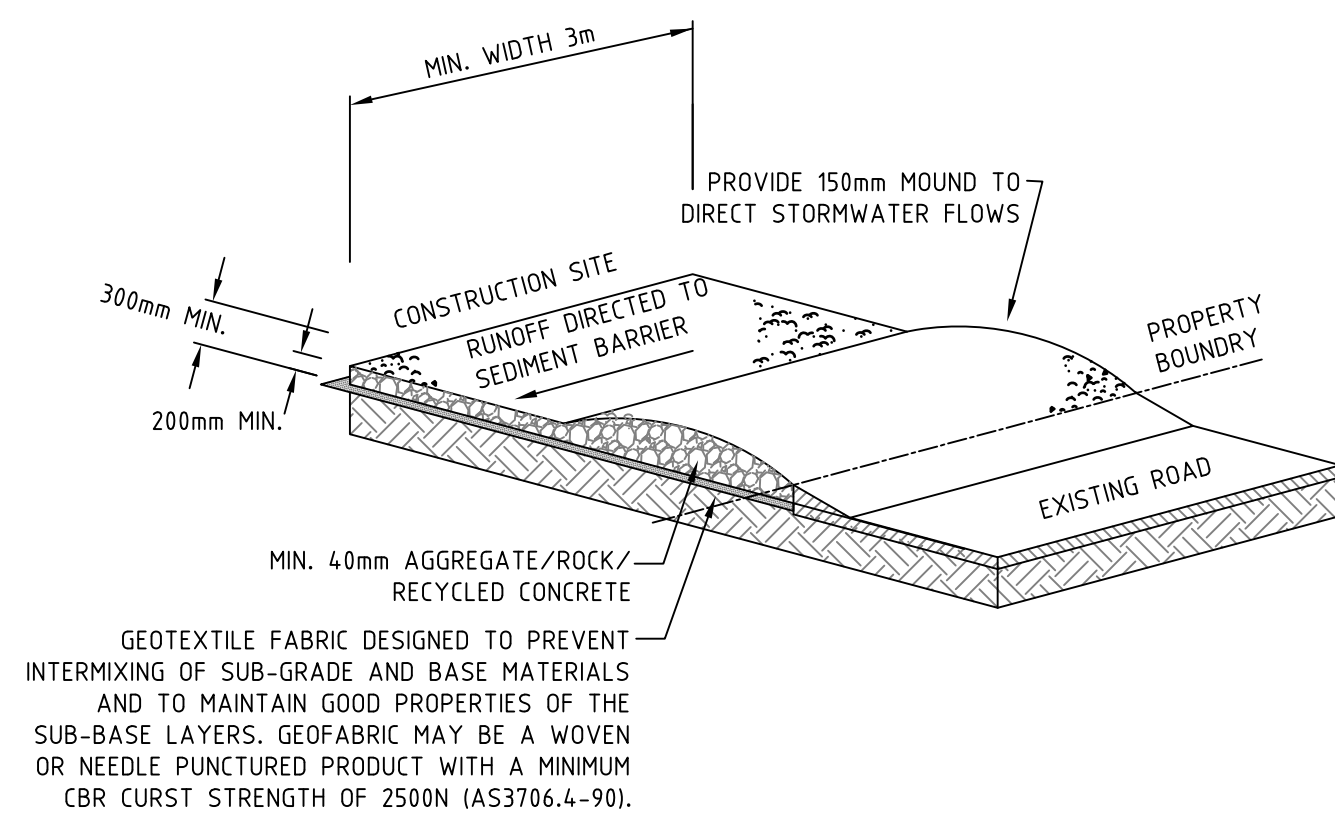
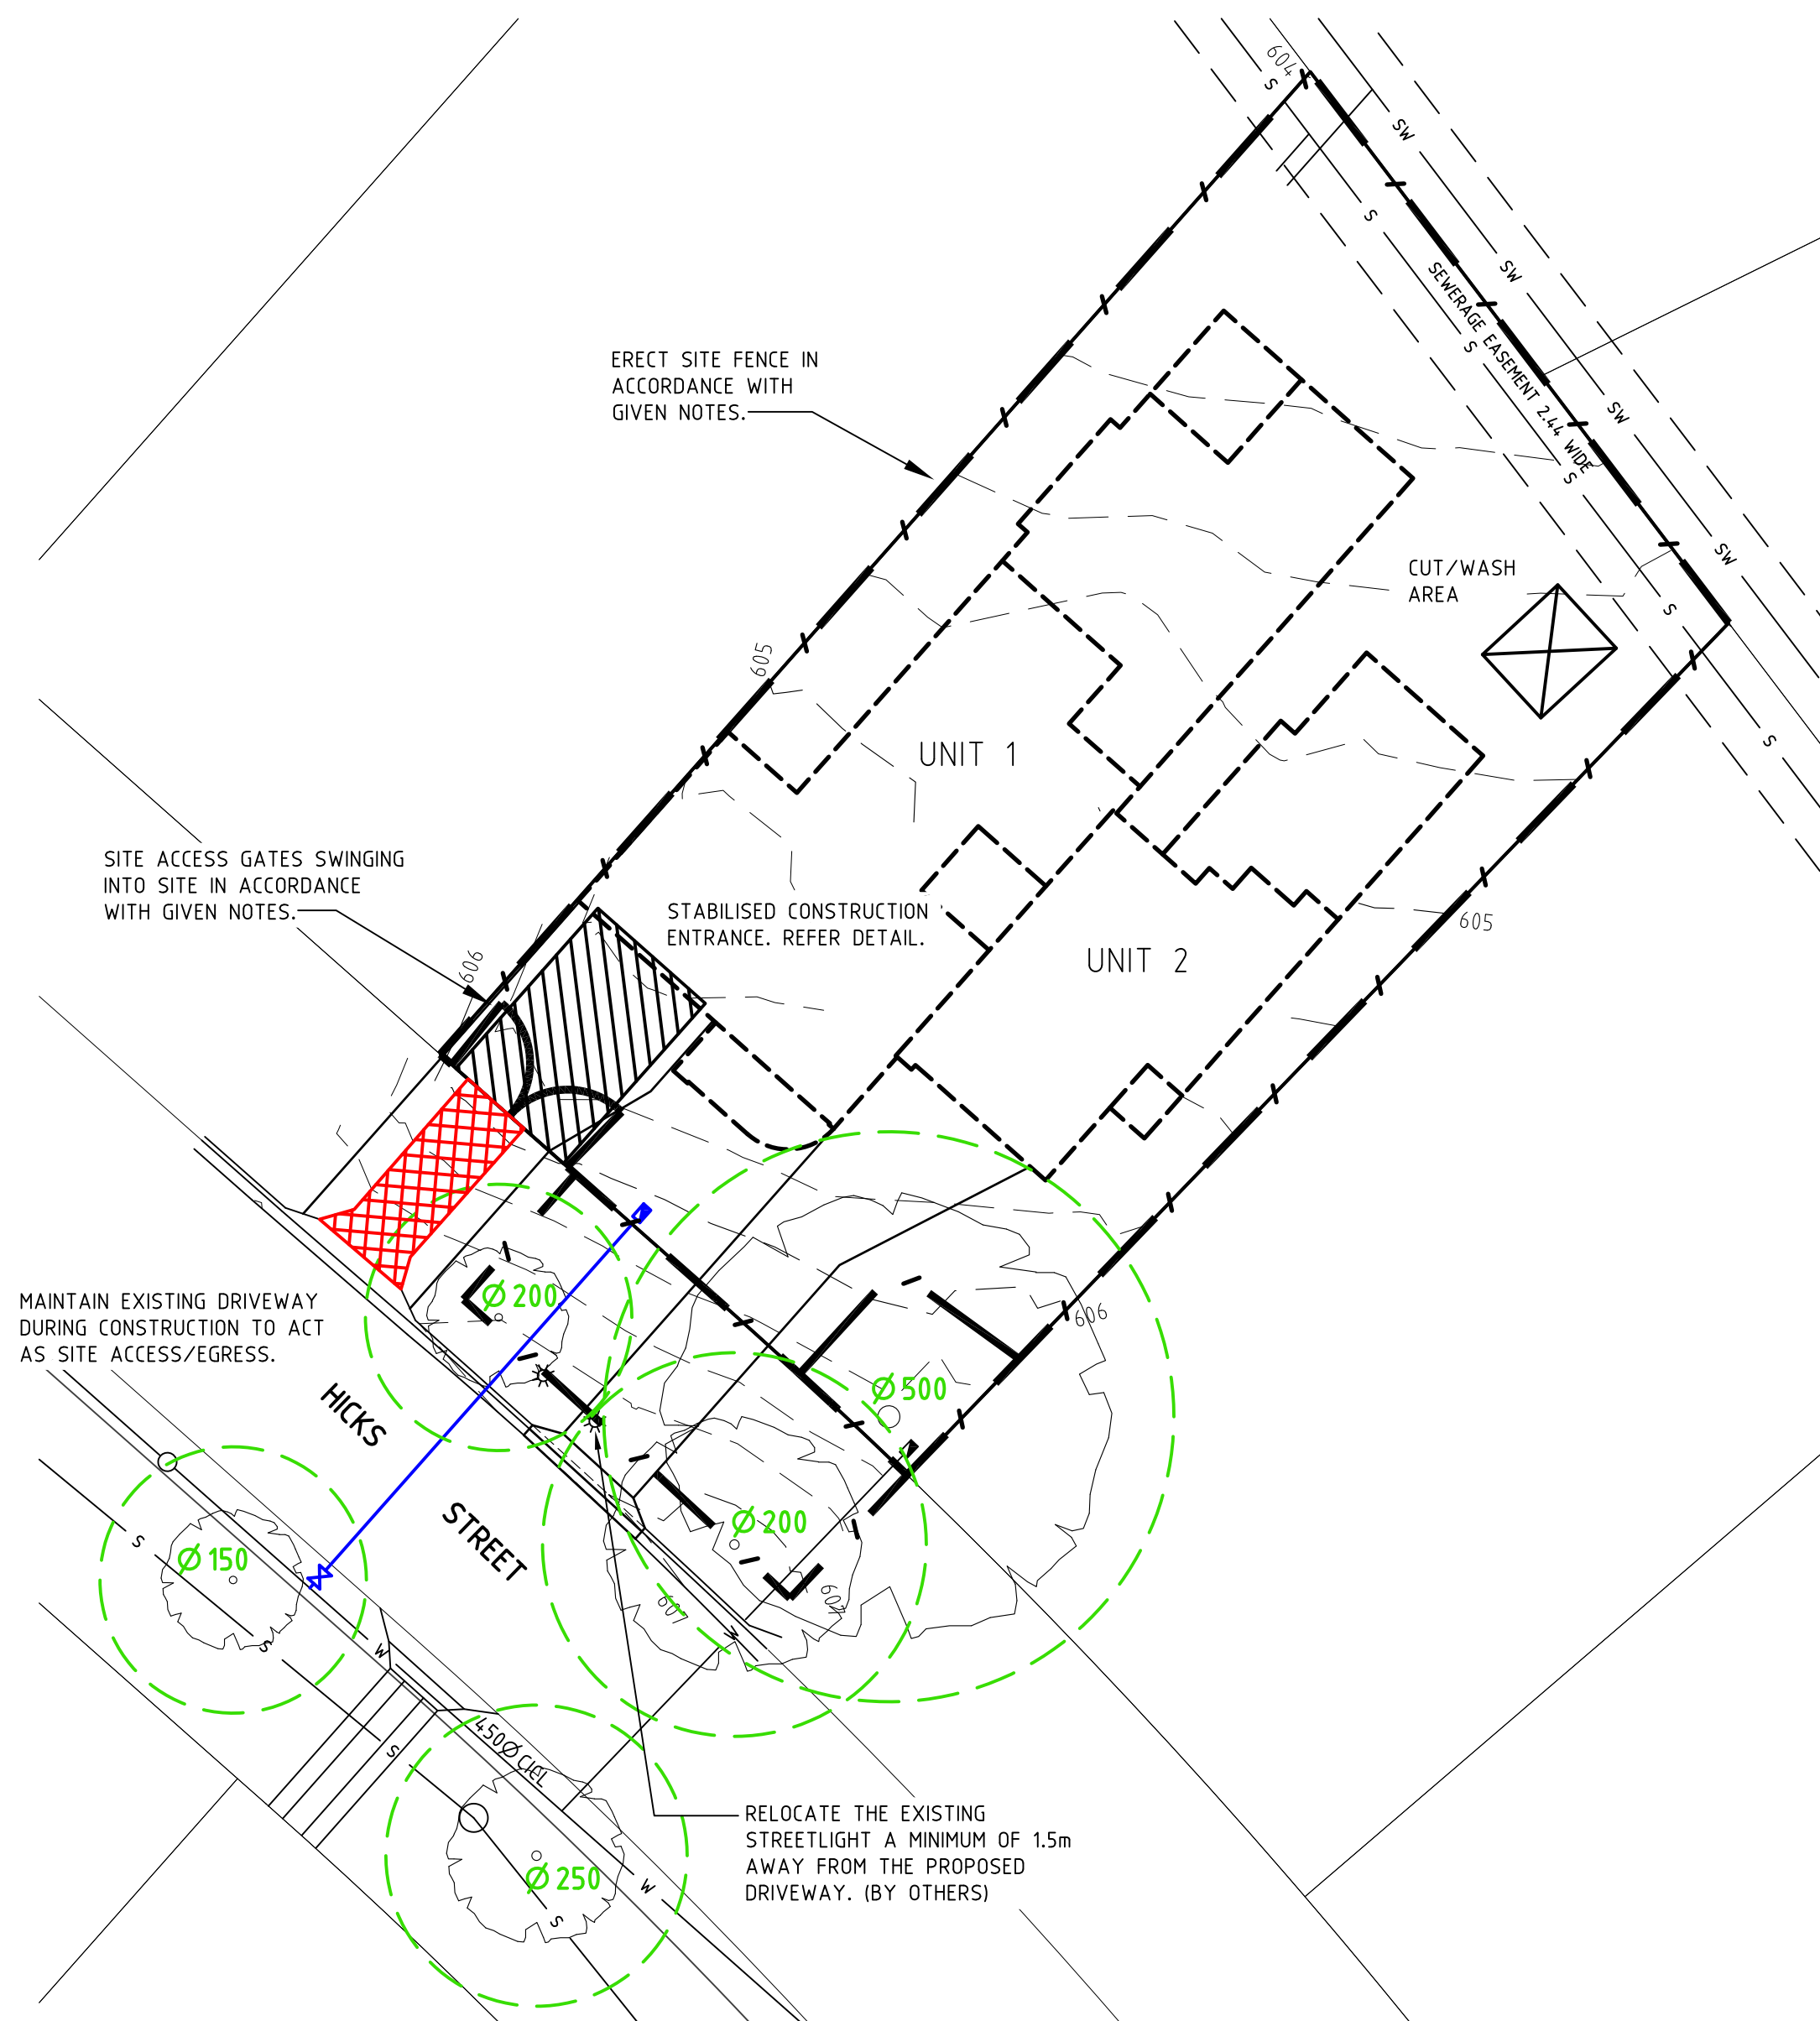


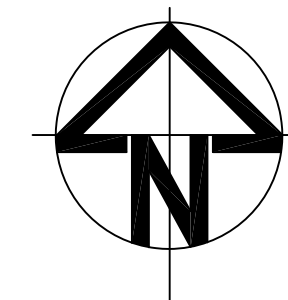

STABILISED CONSTRUCTION ENTRANCE
NOT TO SCALE

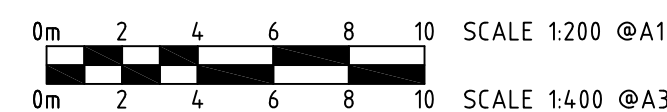

A FOR DEVELOPMENT APPROVAL.		20.05.25	
ISSUE	DESCRIPTION	DATE	CHECKED
CONSULTANT			
DOMINO CONSULTANTS			
CLIENT			
JOHN SECARA			
PROJECT			
PROPOSED DUAL OCCUPANCY			
BLOCK 54 SECTION 10 RED HILL, ACT			
TITLE			
LANDSCAPE MANAGEMENT PROTECTION PLAN			
DESIGNED BY KS	SCALE 1:200 @ A1		
DRAWN BY KS	JOB NO. 25JSECARA1		
AUTHORISED	DRAWING NO. DA04		
DATE MAY 25			