
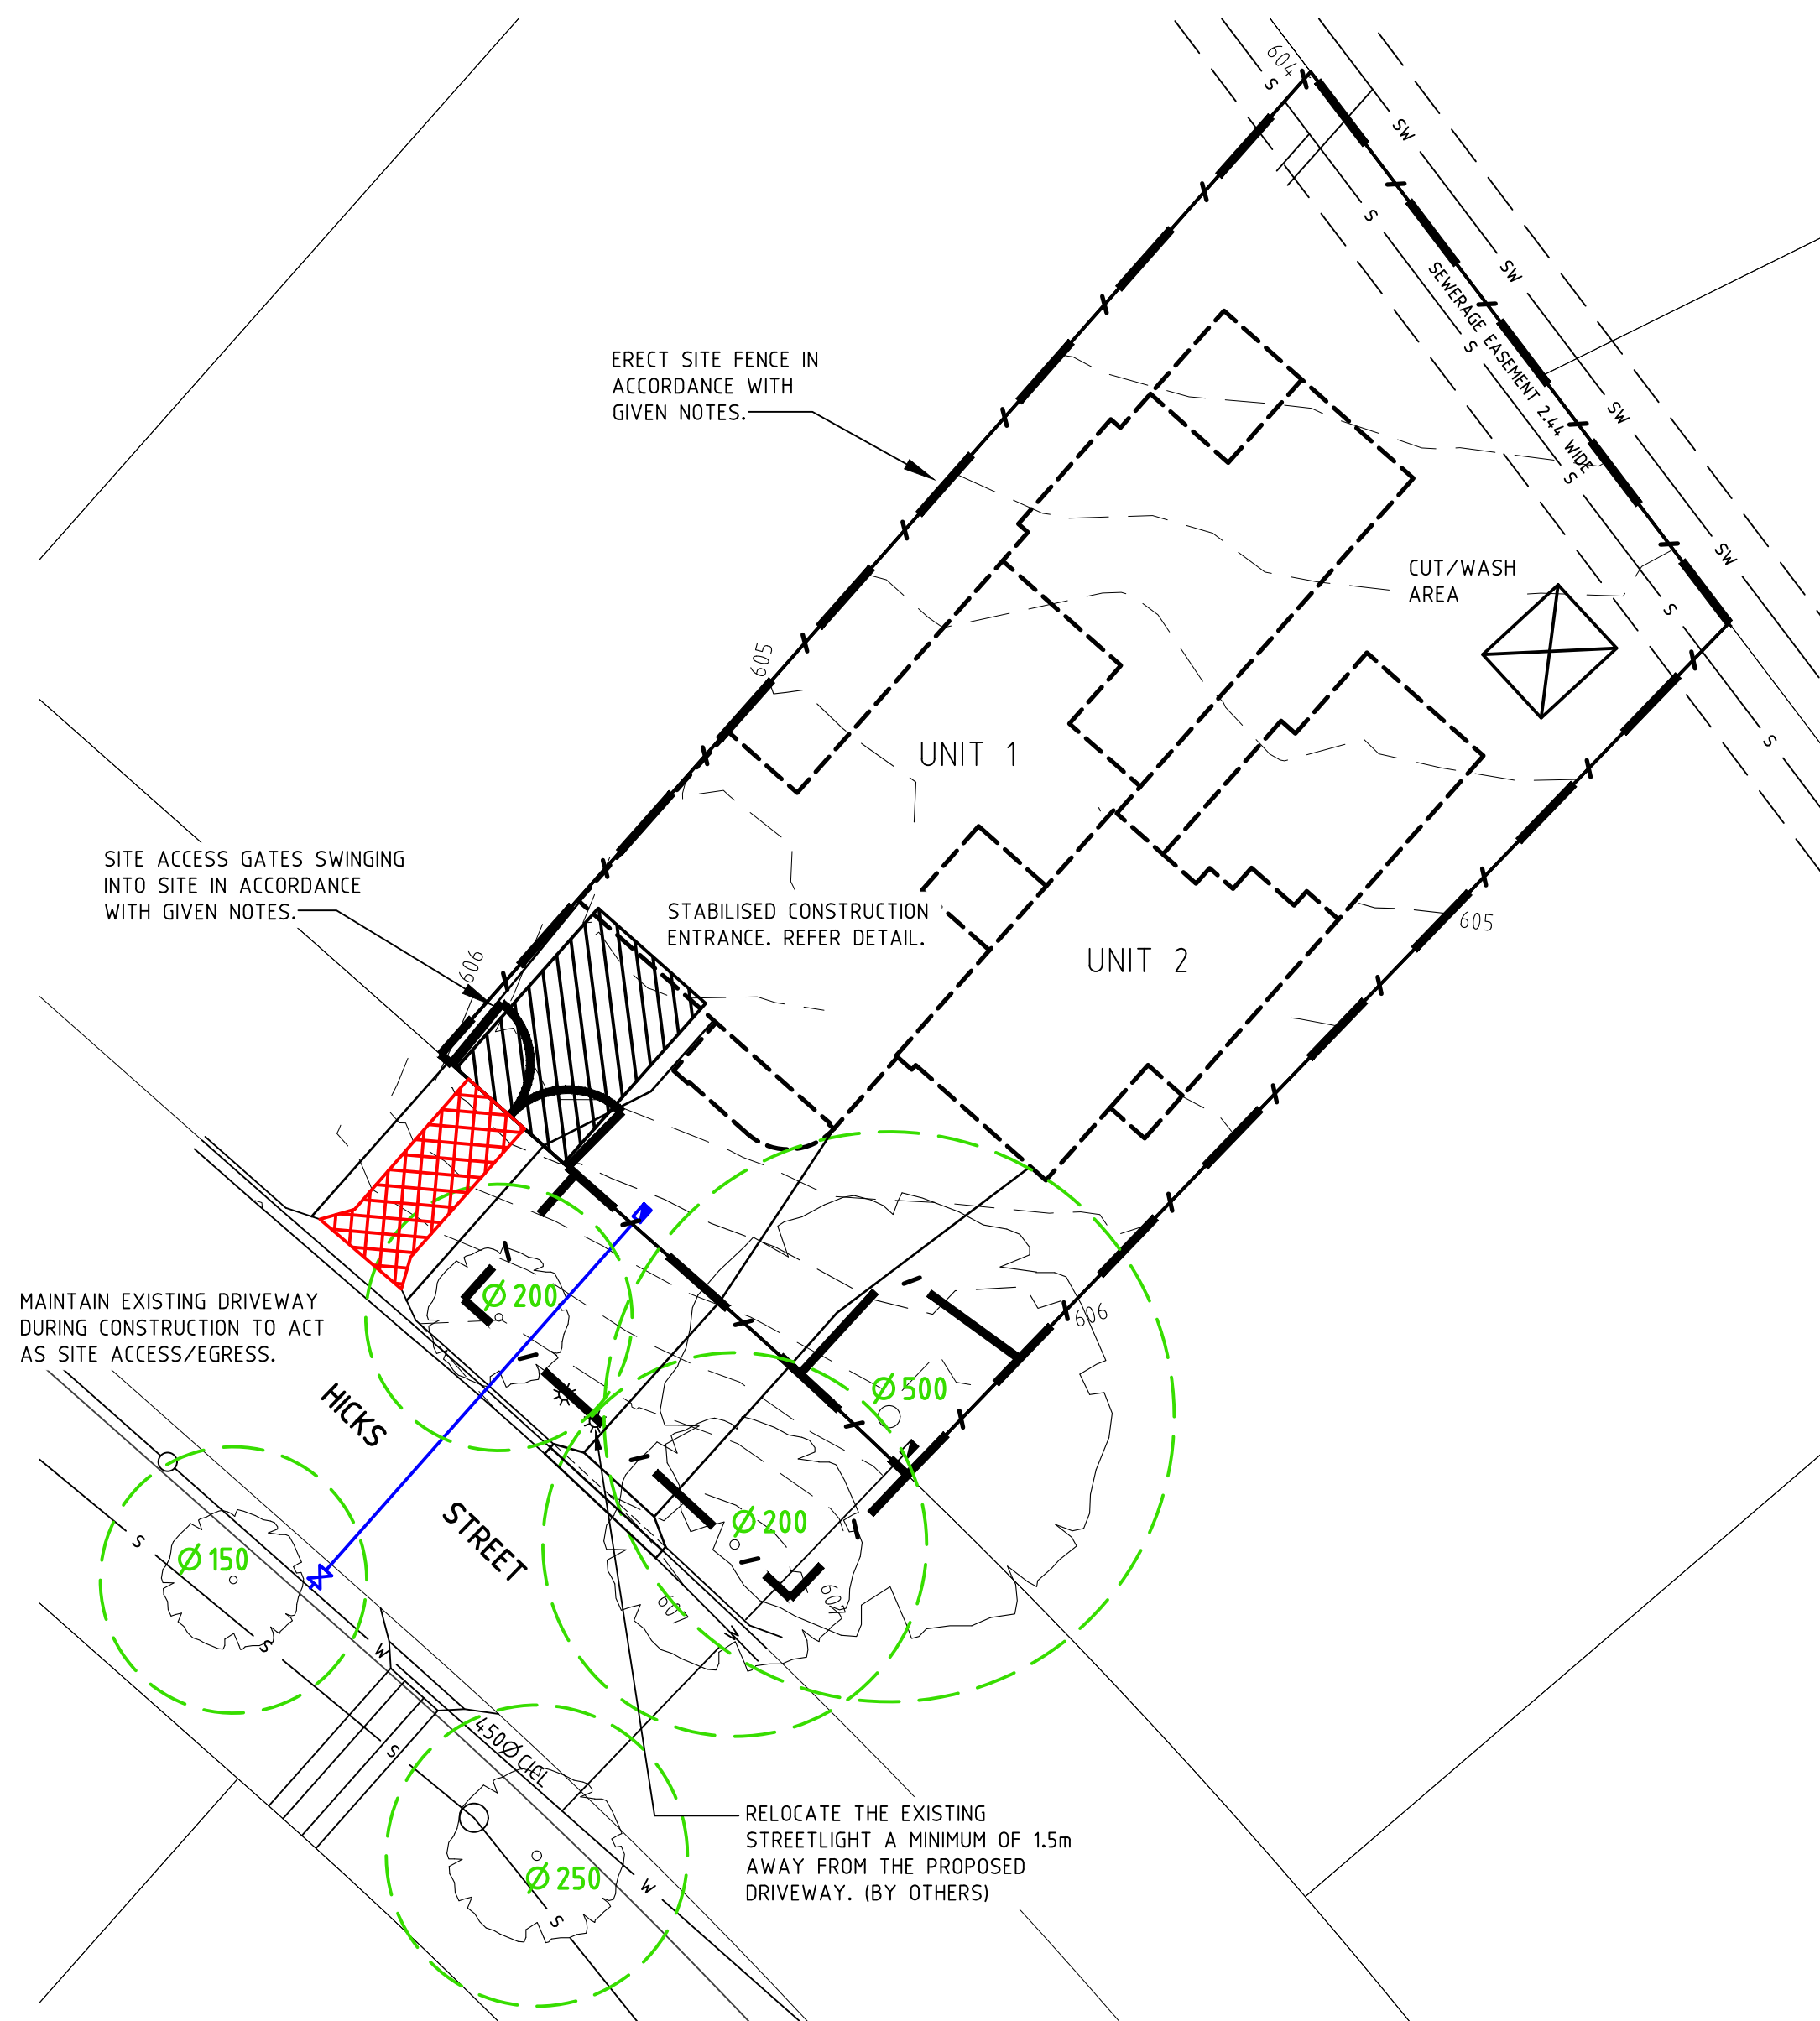


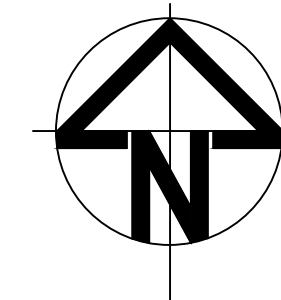


LEGEND


- TREE TPZ
- DRIVEWAY REMOVAL
- PROTECTIVE FENCING
- PROPOSED WATER TIE

NOTES:

1. HYDROVAC NEW STREET LIGHTING UTILITIES.
2. LIGHTING POLE MUST BE OUTSIDE OF DRIPLINE OF TREE.
3. SEVERANCE OF ROOTS UP TO 30mm IN DIAMETER IS SUPPORTED IF ROOTS GREATER THAN 30mm IN DIAMETER ARE UNCOVERED WHILE DIGGING THE EXPLORATORY TRENCH, THE CONTRACTORS MUST CONTACT URBAN TREESCAPES AND PROVIDE PHOTOS OF THE ROOTS TO ENABLE UTS OFFICERS TO DETERMINE IF THE ROOT SEVERANCE WILL UNDERMINE THE HEALTH OR STABILITY OF THE TREE.
4. CONTRACTOR VEHICLES ARE NOT TO PARK ON THE VERGE OR WITHIN THE TPZ OF STREET TREES DURING CONSTRUCTION.
5. MATERIALS ARE NOT TO BE STORED WITHIN TPZ.
6. IF PRUNING IS REQUIRED, TO EXISTING TREES, THE APPLICANT WILL NEED TO PROVIDE INFORMATION ABOUT THE PROPOSED WORK FOR REVIEW AND APPROVAL. INFORMATION MUST INCLUDE PHOTOS INDICATING WHERE THE BRANCHES WILL BE CUT. PRUNING MUST NOT BE UNDERTAKEN WITHOUT WRITTEN SUPPORT FROM URBAN TREESCAPES.

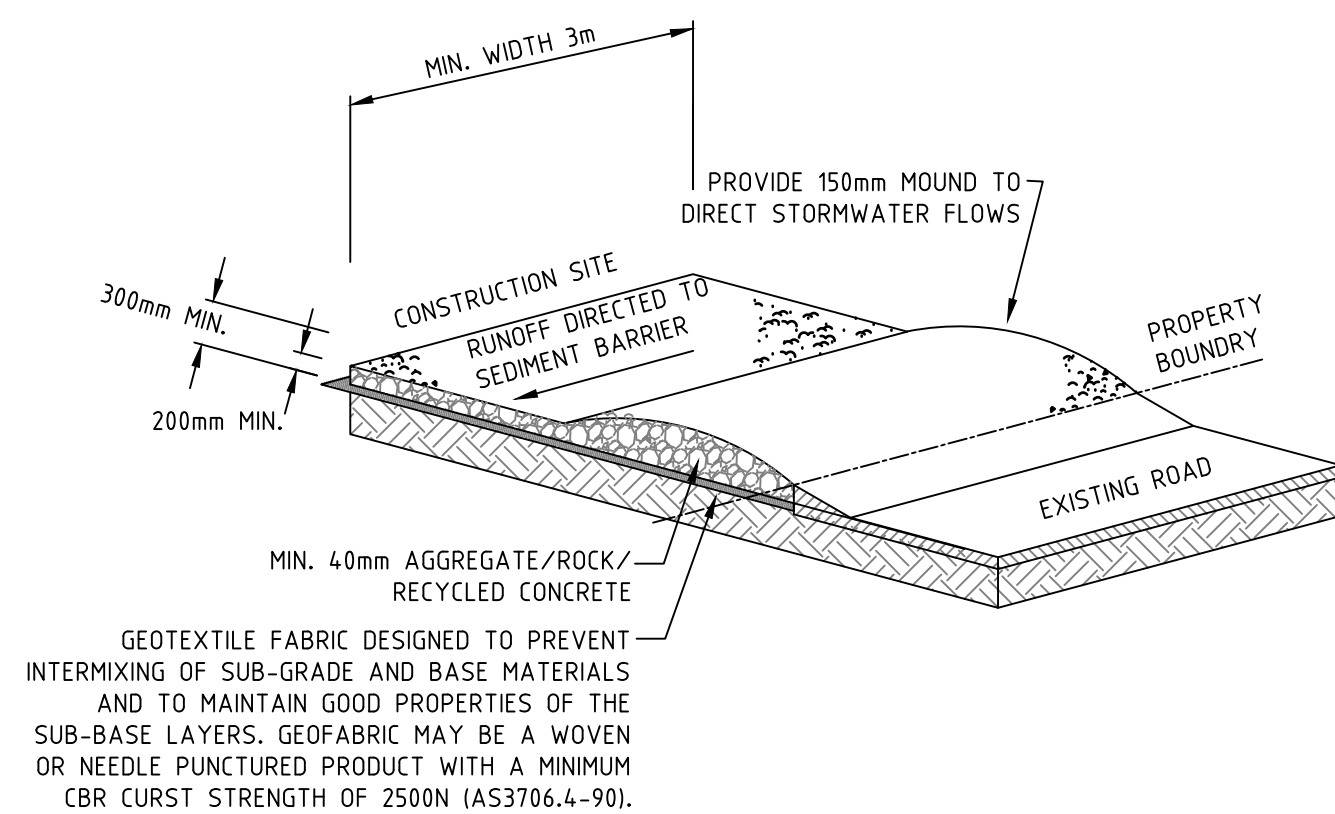

STABILISED CONSTRUCTION ENTRANCE
NOT TO SCALE

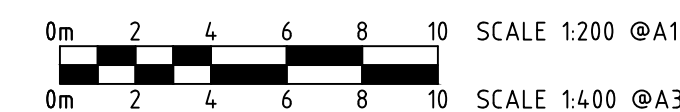

B	FOR DEVELOPMENT APPROVAL.	07.10.25	
A	FOR DEVELOPMENT APPROVAL.	20.05.25	
ISSUE	DESCRIPTION	DATE	CHECKED
CONSULTANT			
DOMINO CONSULTANTS			
CLIENT			
JOHN SECARA			
PROJECT			
PROPOSED DUAL OCCUPANCY			
BLOCK 54 SECTION 10 RED HILL, ACT			
TITLE			
LANDSCAPE MANAGEMENT PROTECTION PLAN			
DESIGNED BY KS		SCALE 1:200 @ A1	
DRAWN BY KS		JOB NO. 25JSECARA1	
AUTHORISED		DRAWING NO. DA04	
DATE OCT 25			