





WASTE ENCLOSURE
SCALE 1:50

ANTILL STREET

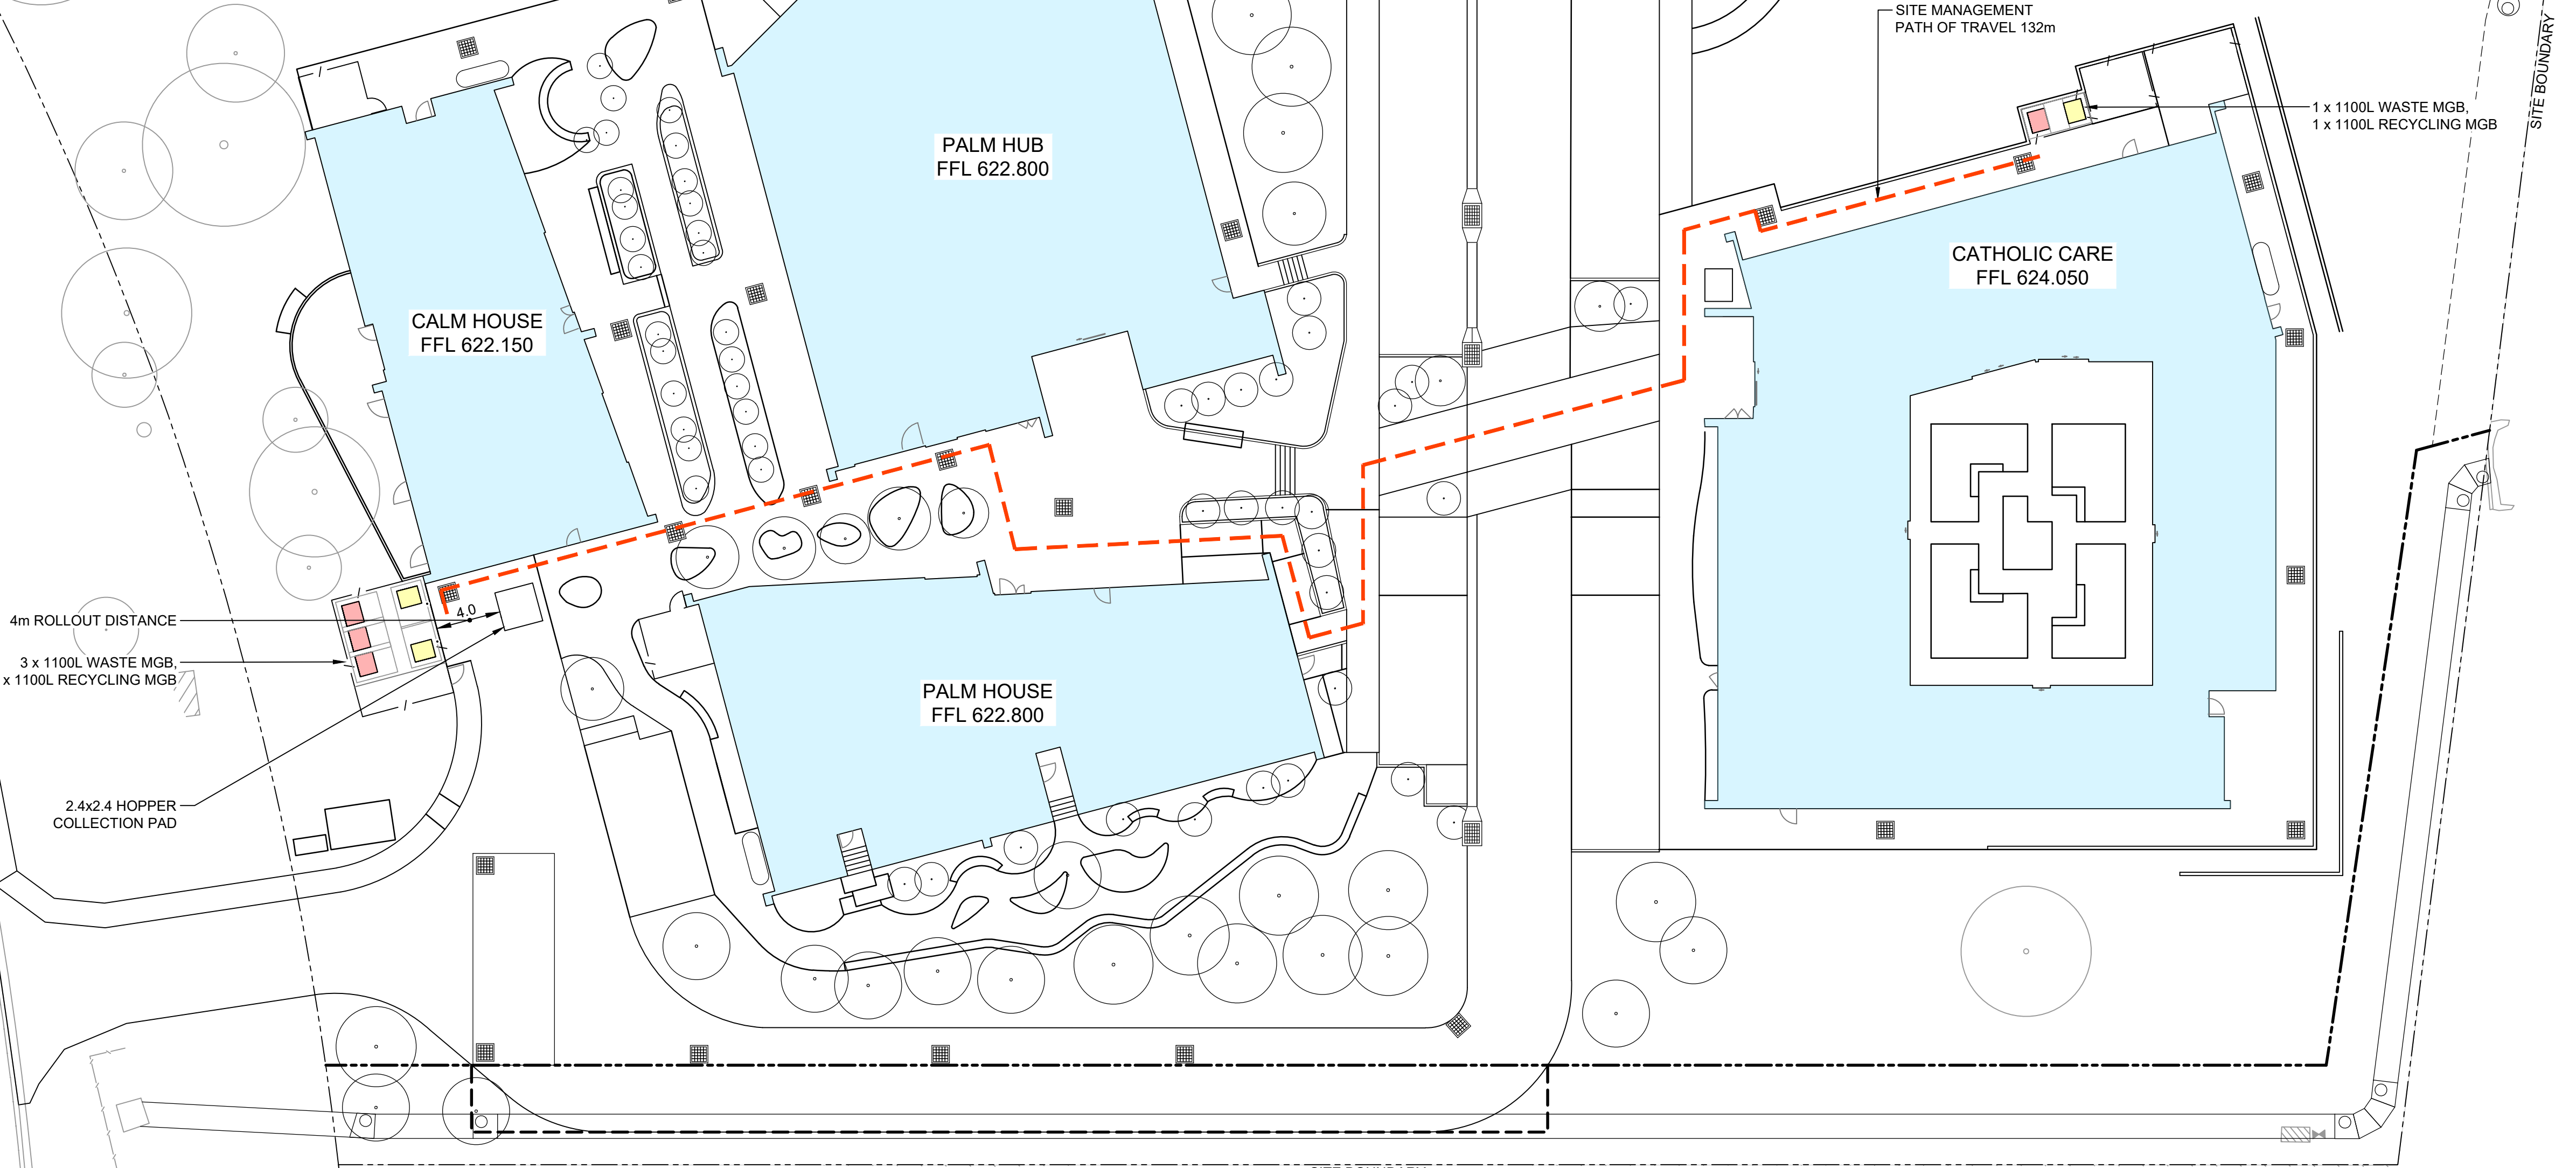

0.0 5.0 10.0 15.0 20.0m
1:250 A1 1:500 A3

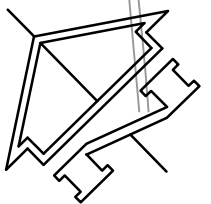

NOT FOR CONSTRUCTION

Rev	Description	Eng	Draft	Date	Rev	Description	Eng	Draft	Date	Rev	Description	Eng	Draft	Date
D	100% PSP	RC	EM	06.07.2023										
C	80% PSP	RC	EM	28.04.2023										
B	FOR INFORMATION	RC	EM	24.04.2023										
A	50% PSP	RC	EM	17.03.2023										



Project: WATSON HEALTH HUB
BLOCK 1 SECTION 84
WATSON, ACT

Drawing Title: WASTE MANAGEMENT
PLAN

Scale at A1	Drawn	Designed			Approved	
	EM				CP	
Project No	Originator	Zone	Type	Role	Sheet No.	Re
229014-TTW-00-DR-CI-12011-D						
06.07.2023 1:26 PM						