


File Name: P:\2019\191148_Yarralumla-Brickworks\04_CAD\4.2_Drawings\CIV\EDP\191148-drg-civ-24-00.dwg

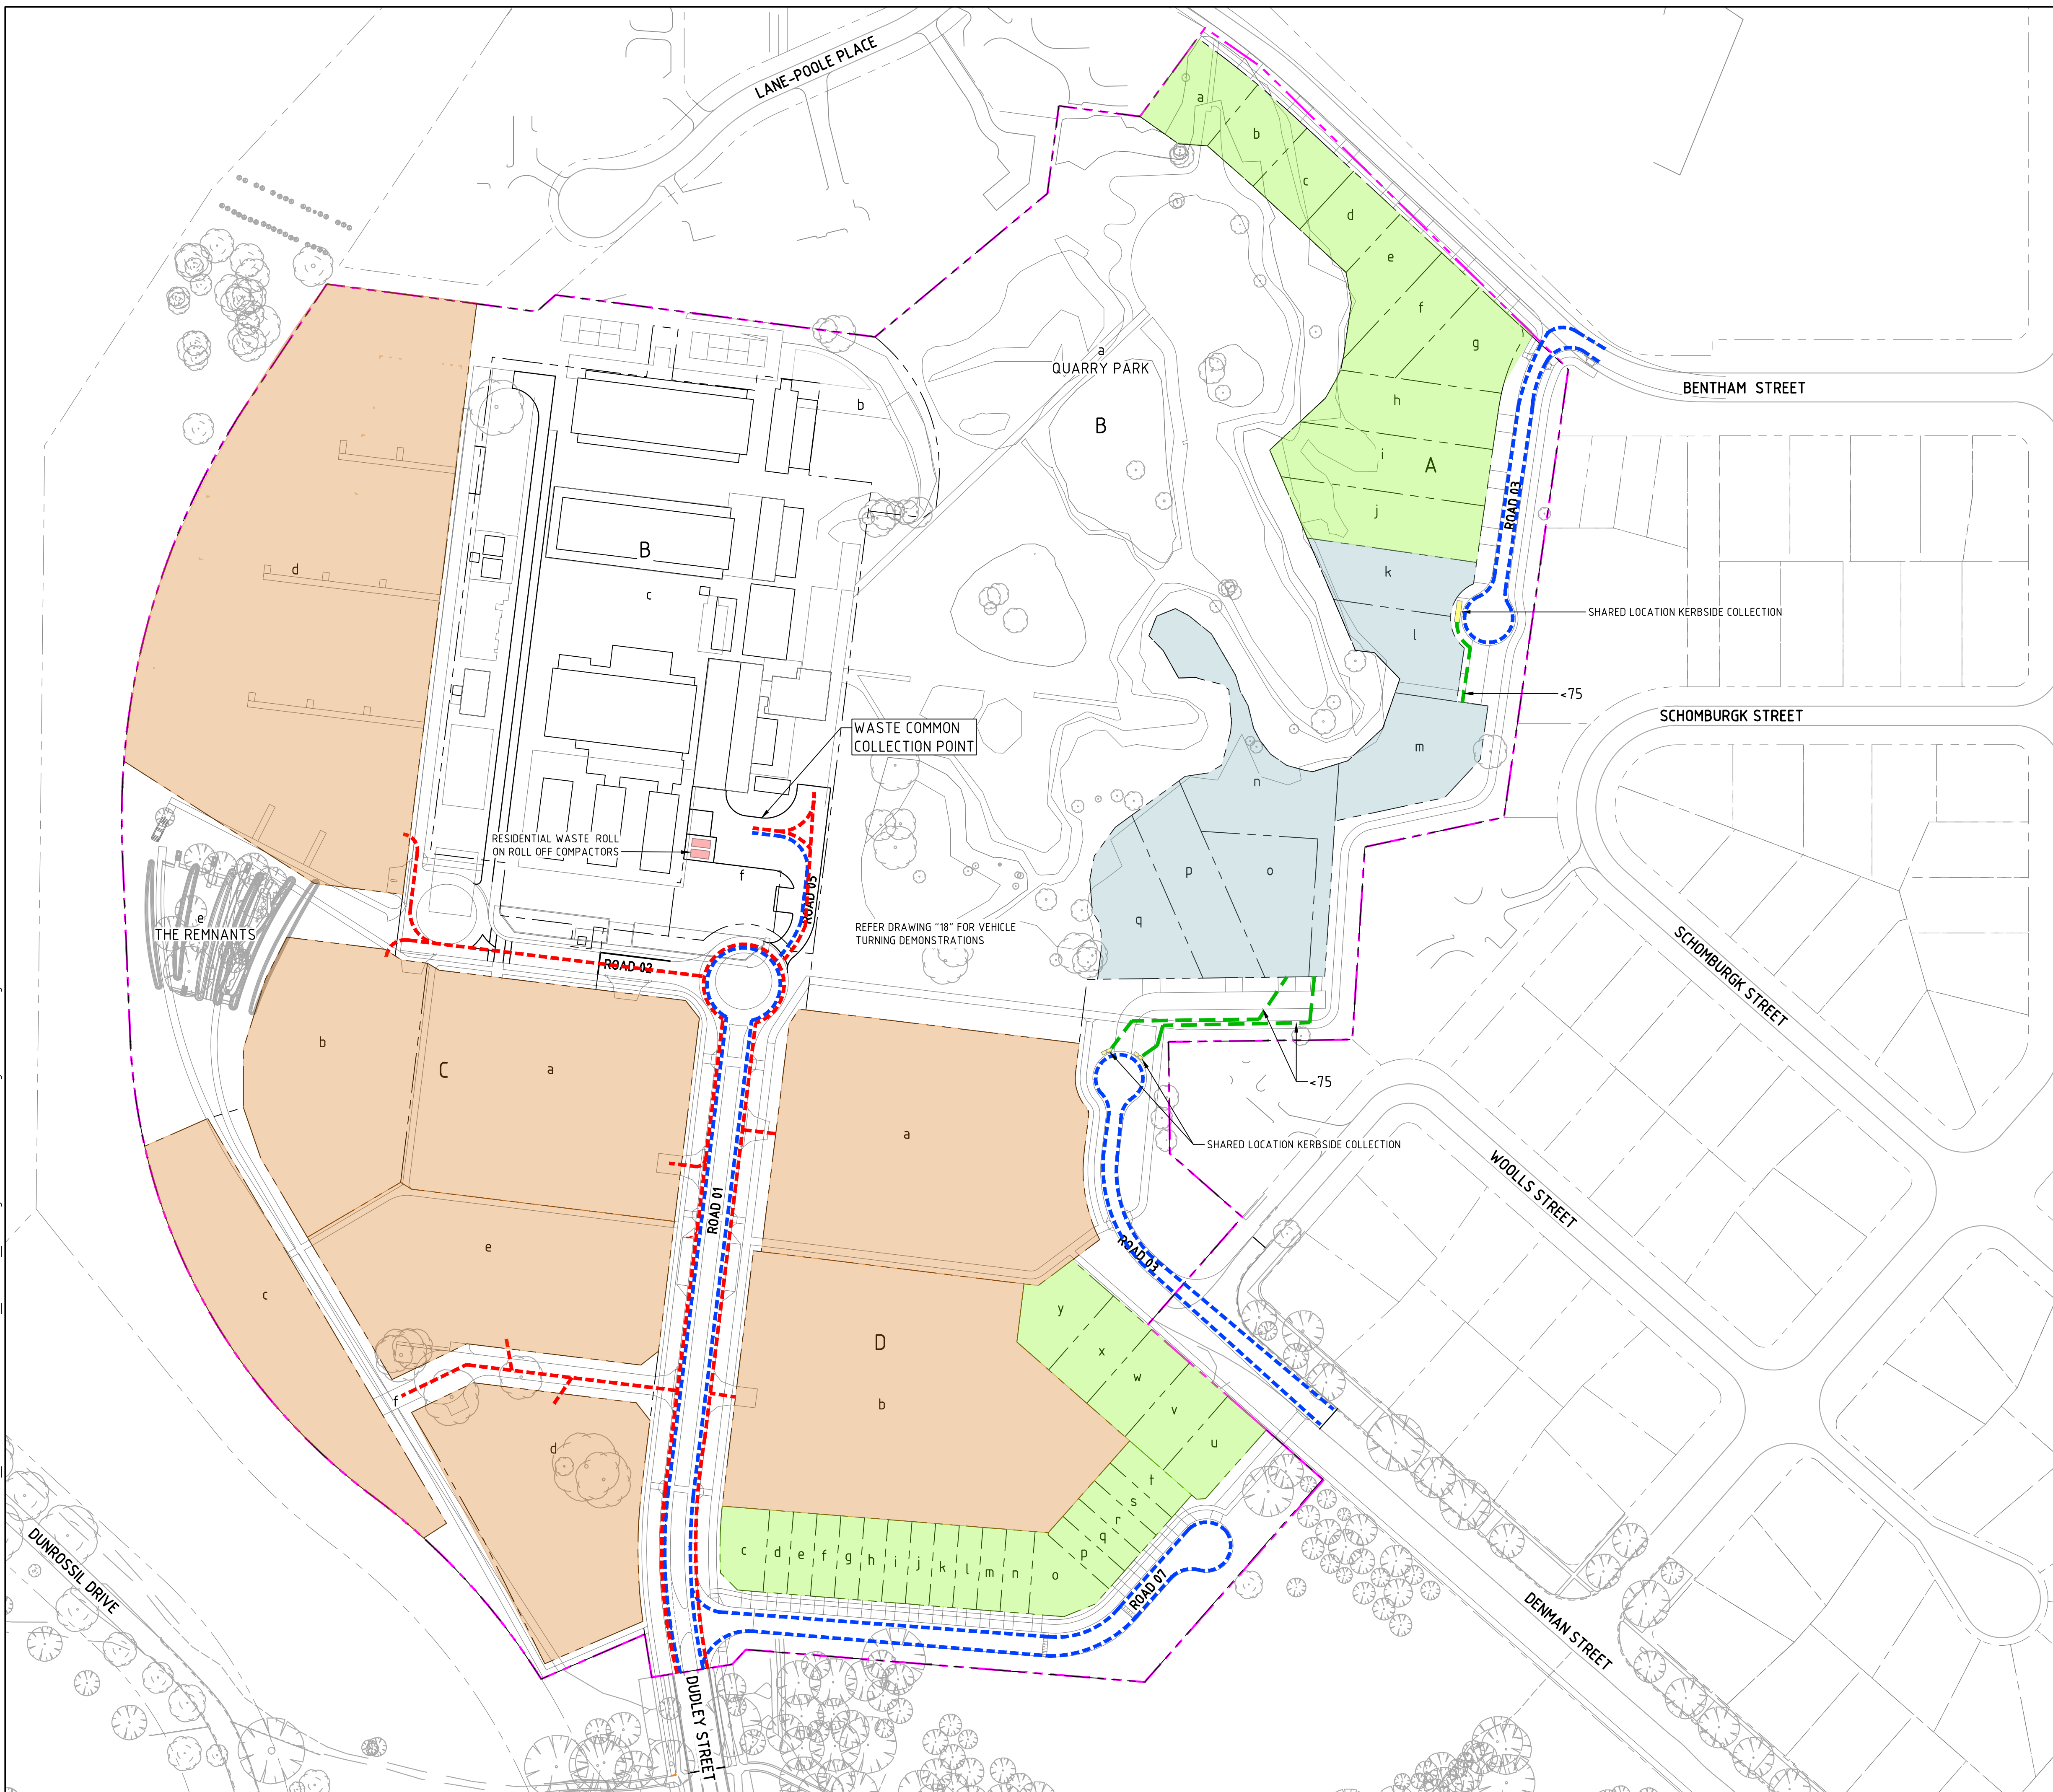

Status

NOT FOR CONSTRUCTION

DO NOT SCALE OFF DRAWINGS. VERIFY ALL DIMENSIONS ON SITE PRIOR TO WORK.
 COPYRIGHT: The contents and information contained in this document are copyright of Sellick Consultants. Use or copy of this document in whole or part without written permission constitutes an infringement of copyright.

Rev	Description	Date	Drawn By
T	EDP SUBMISSION	10.08.2023	MN
S	EDP SUBMISSION	31.07.2023	MN
R	EDP SUBMISSION	10.07.2023	MN
Q	EDP SUBMISSION	22.06.2023	RT
P	EDP SUBMISSION	16.06.2023	RT
O	EDP DRAFT REVIEW	14.06.2023	RT
N	EIS COMMENTS ADDRESSED	11.10.2022	RT

LEGEND

- HOLDING LEASE BOUNDARY
- PROPOSED BLOCK BOUNDARY
- EXISTING TREE TO BE REMOVED
- EXISTING TREE TO RETAINED
- PROPOSED CONTOUR
- EXISTING CONTOUR
- KERBSIDE COLLECTION
- SHARED LOCATION KERBSIDE COLLECTION
- MULTI-UNIT BUILDING MANAGER TO COLLECT WASTE AND TRANSFER TO COMMON COLLECTION POINT
- COMMERCIAL BUILDING MANAGER TO COLLECT WASTE AND TRANSFER TO COMMON COLLECTION POINT
- RESIDENTIAL COLLECTION (ROLL-ON ROLL-OFF COMPACTOR)
- COMMERCIAL COLLECTION (ROLL-ON ROLL-OFF COMPACTOR)
- SHARED LOCATION KERBSIDE COLLECTION POINT
- BIN CARTING DISTANCE
- BUILDING MANAGERS MOVEMENTS
- TERRITORY COLLECTION MOVEMENTS

Scales

0 20 30 40 50m
1:1000 @ A1

canberra | sydney
ABN 82 634 296 629

Client Logo

DOMA

Original Size	A1	Drawn By	DA	Drafting Check	DCA
Date Plotted	10-Aug-23	Designed By	AE	Design Check	BC
Coordinate System	STROMLO GRID	Approved	BC	Approved Date	16/12/2019
Height Datum	AHD	Approved Signature			

Project Name and Location

THE CANBERRA BRICKWORKS
 BLOCKS 1,7 & 20 SECTION 102

Drawing Title

EDP - WASTE COLLECTION PLAN
RESIDENTIAL

Project Number	Type	Discipline	Drg No.	Sub-No.	Rev
191148	DRG	CIV	24	00	T