




**sellick
consultants**

Est. 1965

canberra | sydney

ANNEXURE D – CIVIL WASTE DRAWINGS

File Name: P:\2022\220392_B9-S132-Casey\04_CAD\4.2_Drawings\CIV\220392-drg-civ-wm-2301.dwg

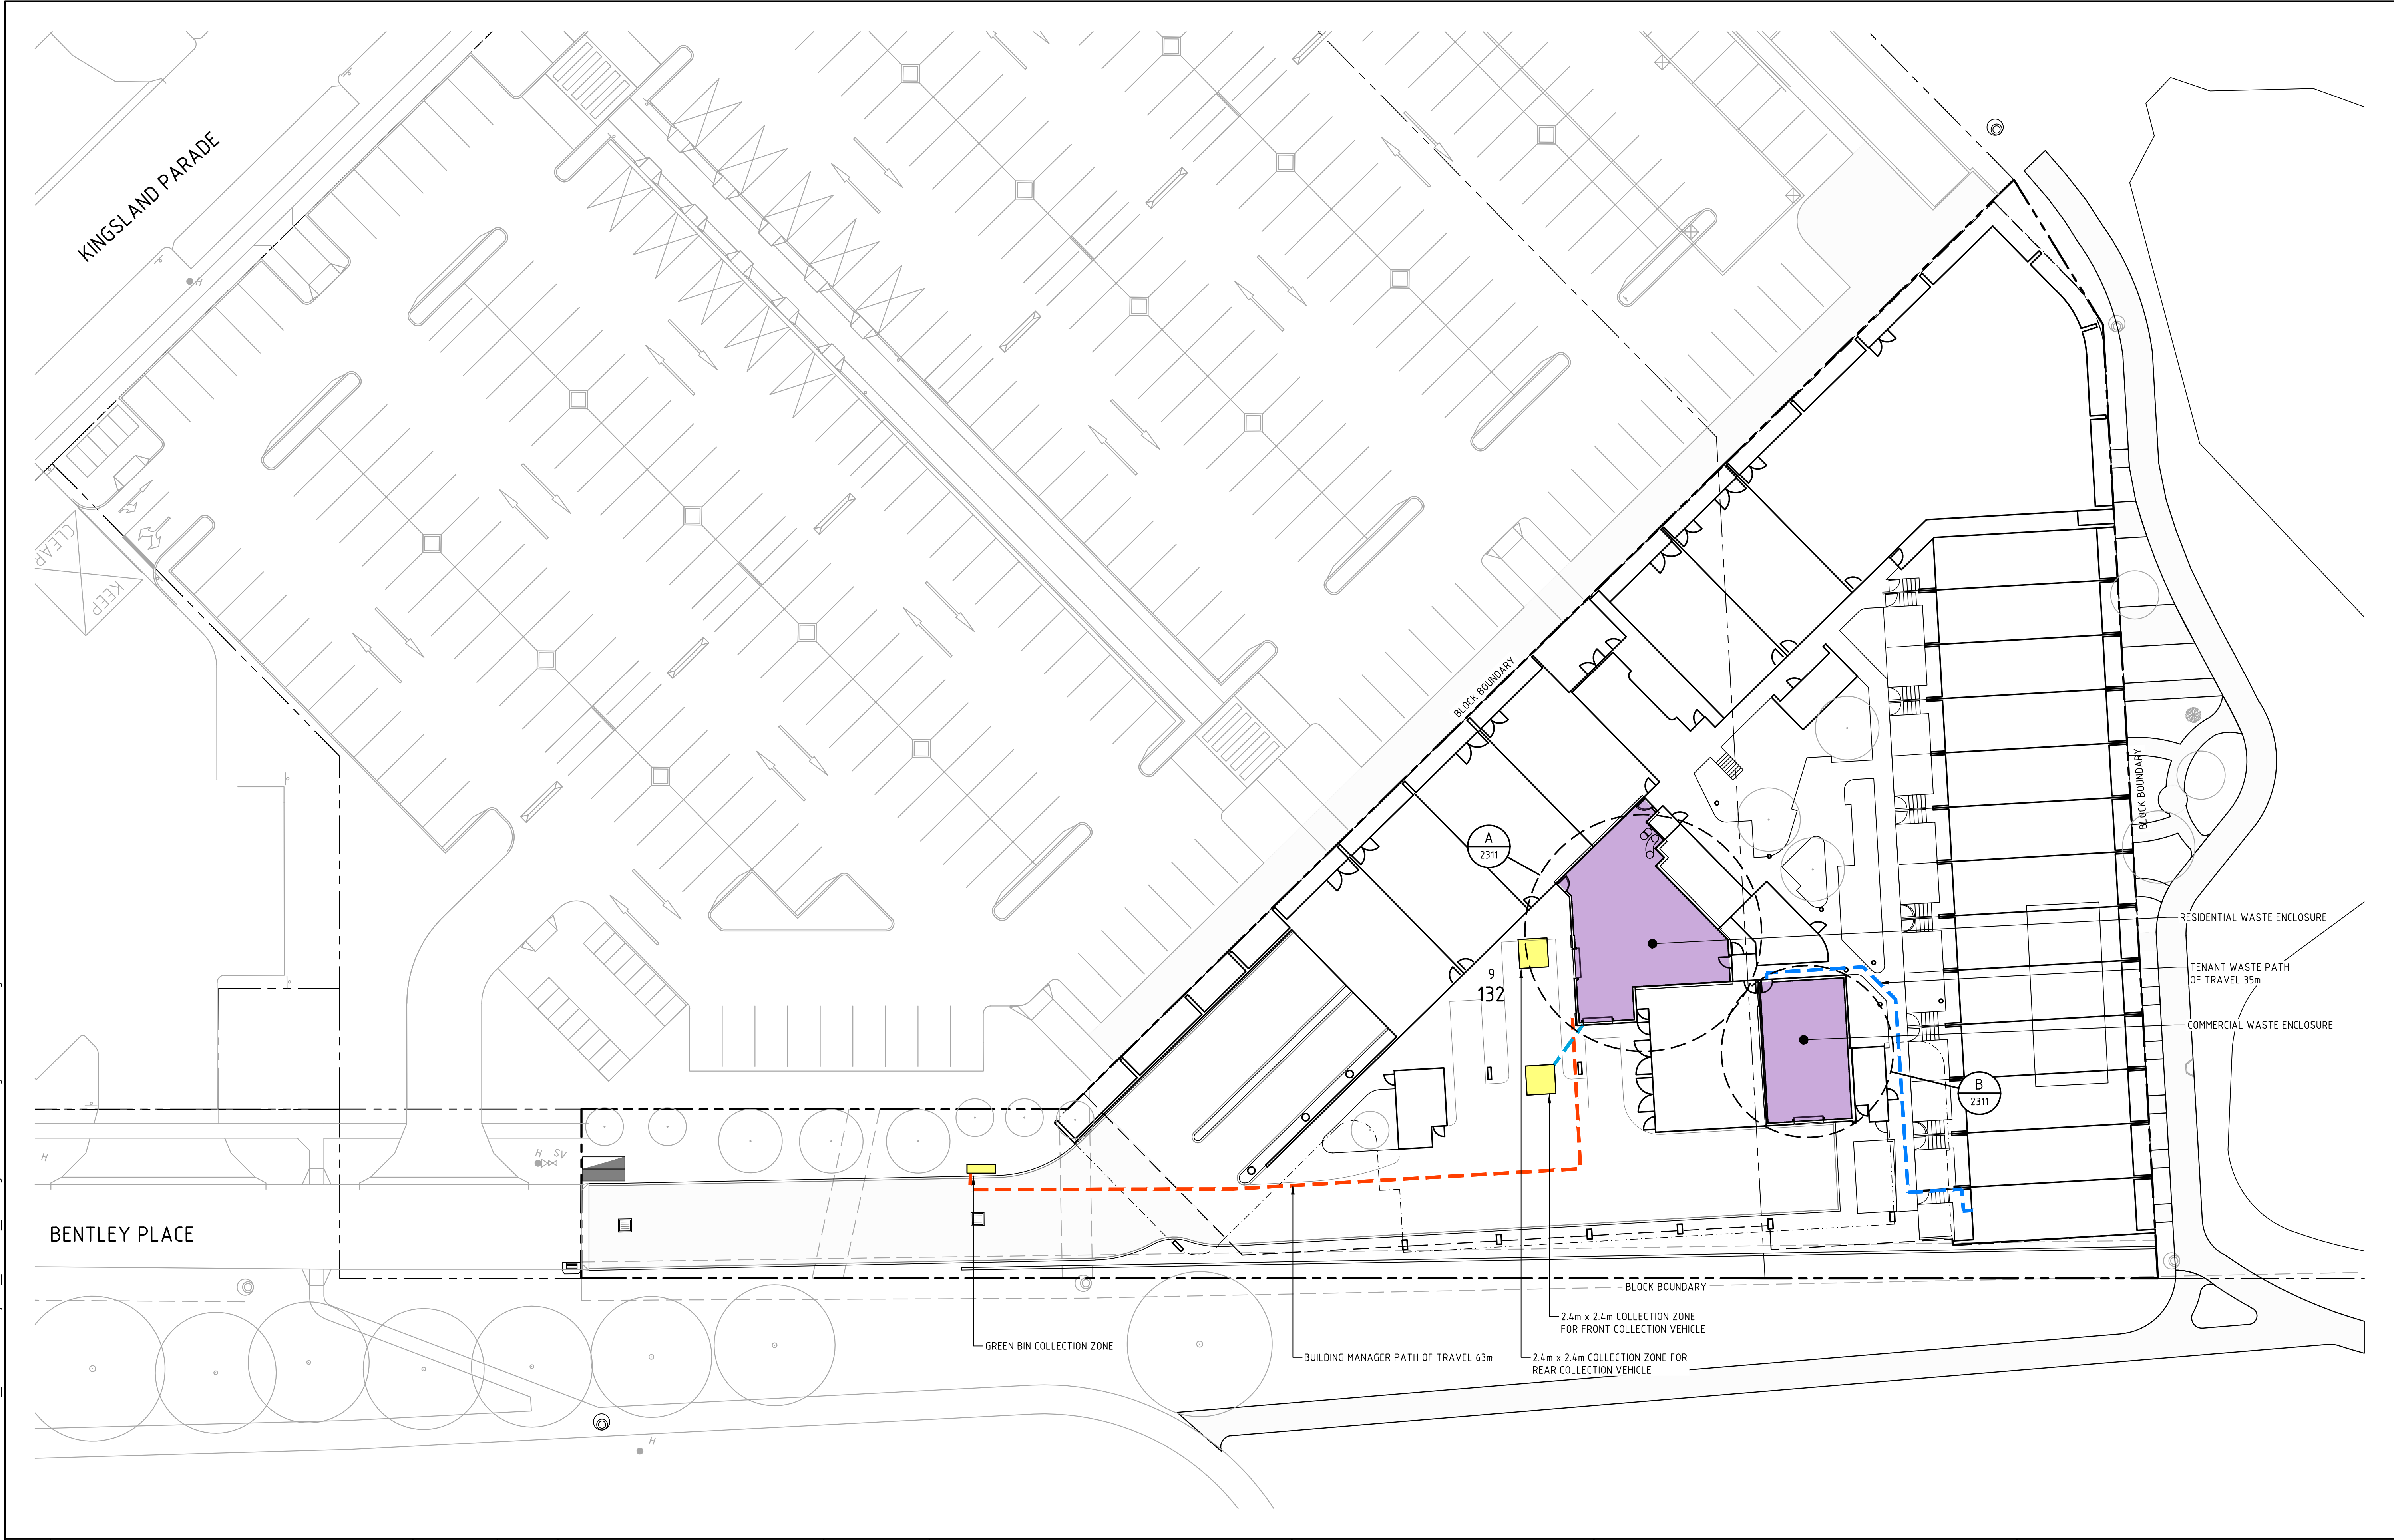


				Scales		North		Client Logo				Status				Project Name and Location						
E	FOR DEVELOPMENT APPROVAL	27.03.2024	MN	0 5 7.5 10 12.5m								NOT FOR CONSTRUCTION				PROPOSED MIXED USE DEVELOPMENT						
D	FOR DEVELOPMENT APPROVAL	17.08.2023	MN	1:250 @ A1								Original Size A1				BLOCK 9 SECTION 132 CASEY						
C	FOR DEVELOPMENT APPROVAL	21.07.2023	MNM									Date Plotted 27-Mar-24				Drawing Title						
B	FOR DEVELOPMENT APPROVAL	23.09.2022	RT									Designed By LT				WASTE MANAGEMENT PLAN						
A	FOR DEVELOPMENT APPROVAL	16.09.2022	RT									Approved AM										
Rev	Description	Date	Drawn By									Approved Signature				Project Number	Type	Discipline	Sub-Discipline	Drg No.	Rev	
																220392	DRG	CIV	WM	2301	E	

DO NOT SCALE OFF DRAWINGS. VERIFY ALL DIMENSIONS ON SITE PRIOR TO WORK.
COPYRIGHT: The contents and information contained in this document are copyright of Sellick Consultants, Use or copy of this document in whole or part without written permission constitutes an infringement of copyright.


ABN 82 634 296 629

File Name: P:\2022\220392_B9-S132-Casey\04_CAD\4_2_Drawings\CIV\220392-dwg-civ-wm-2311.dwg

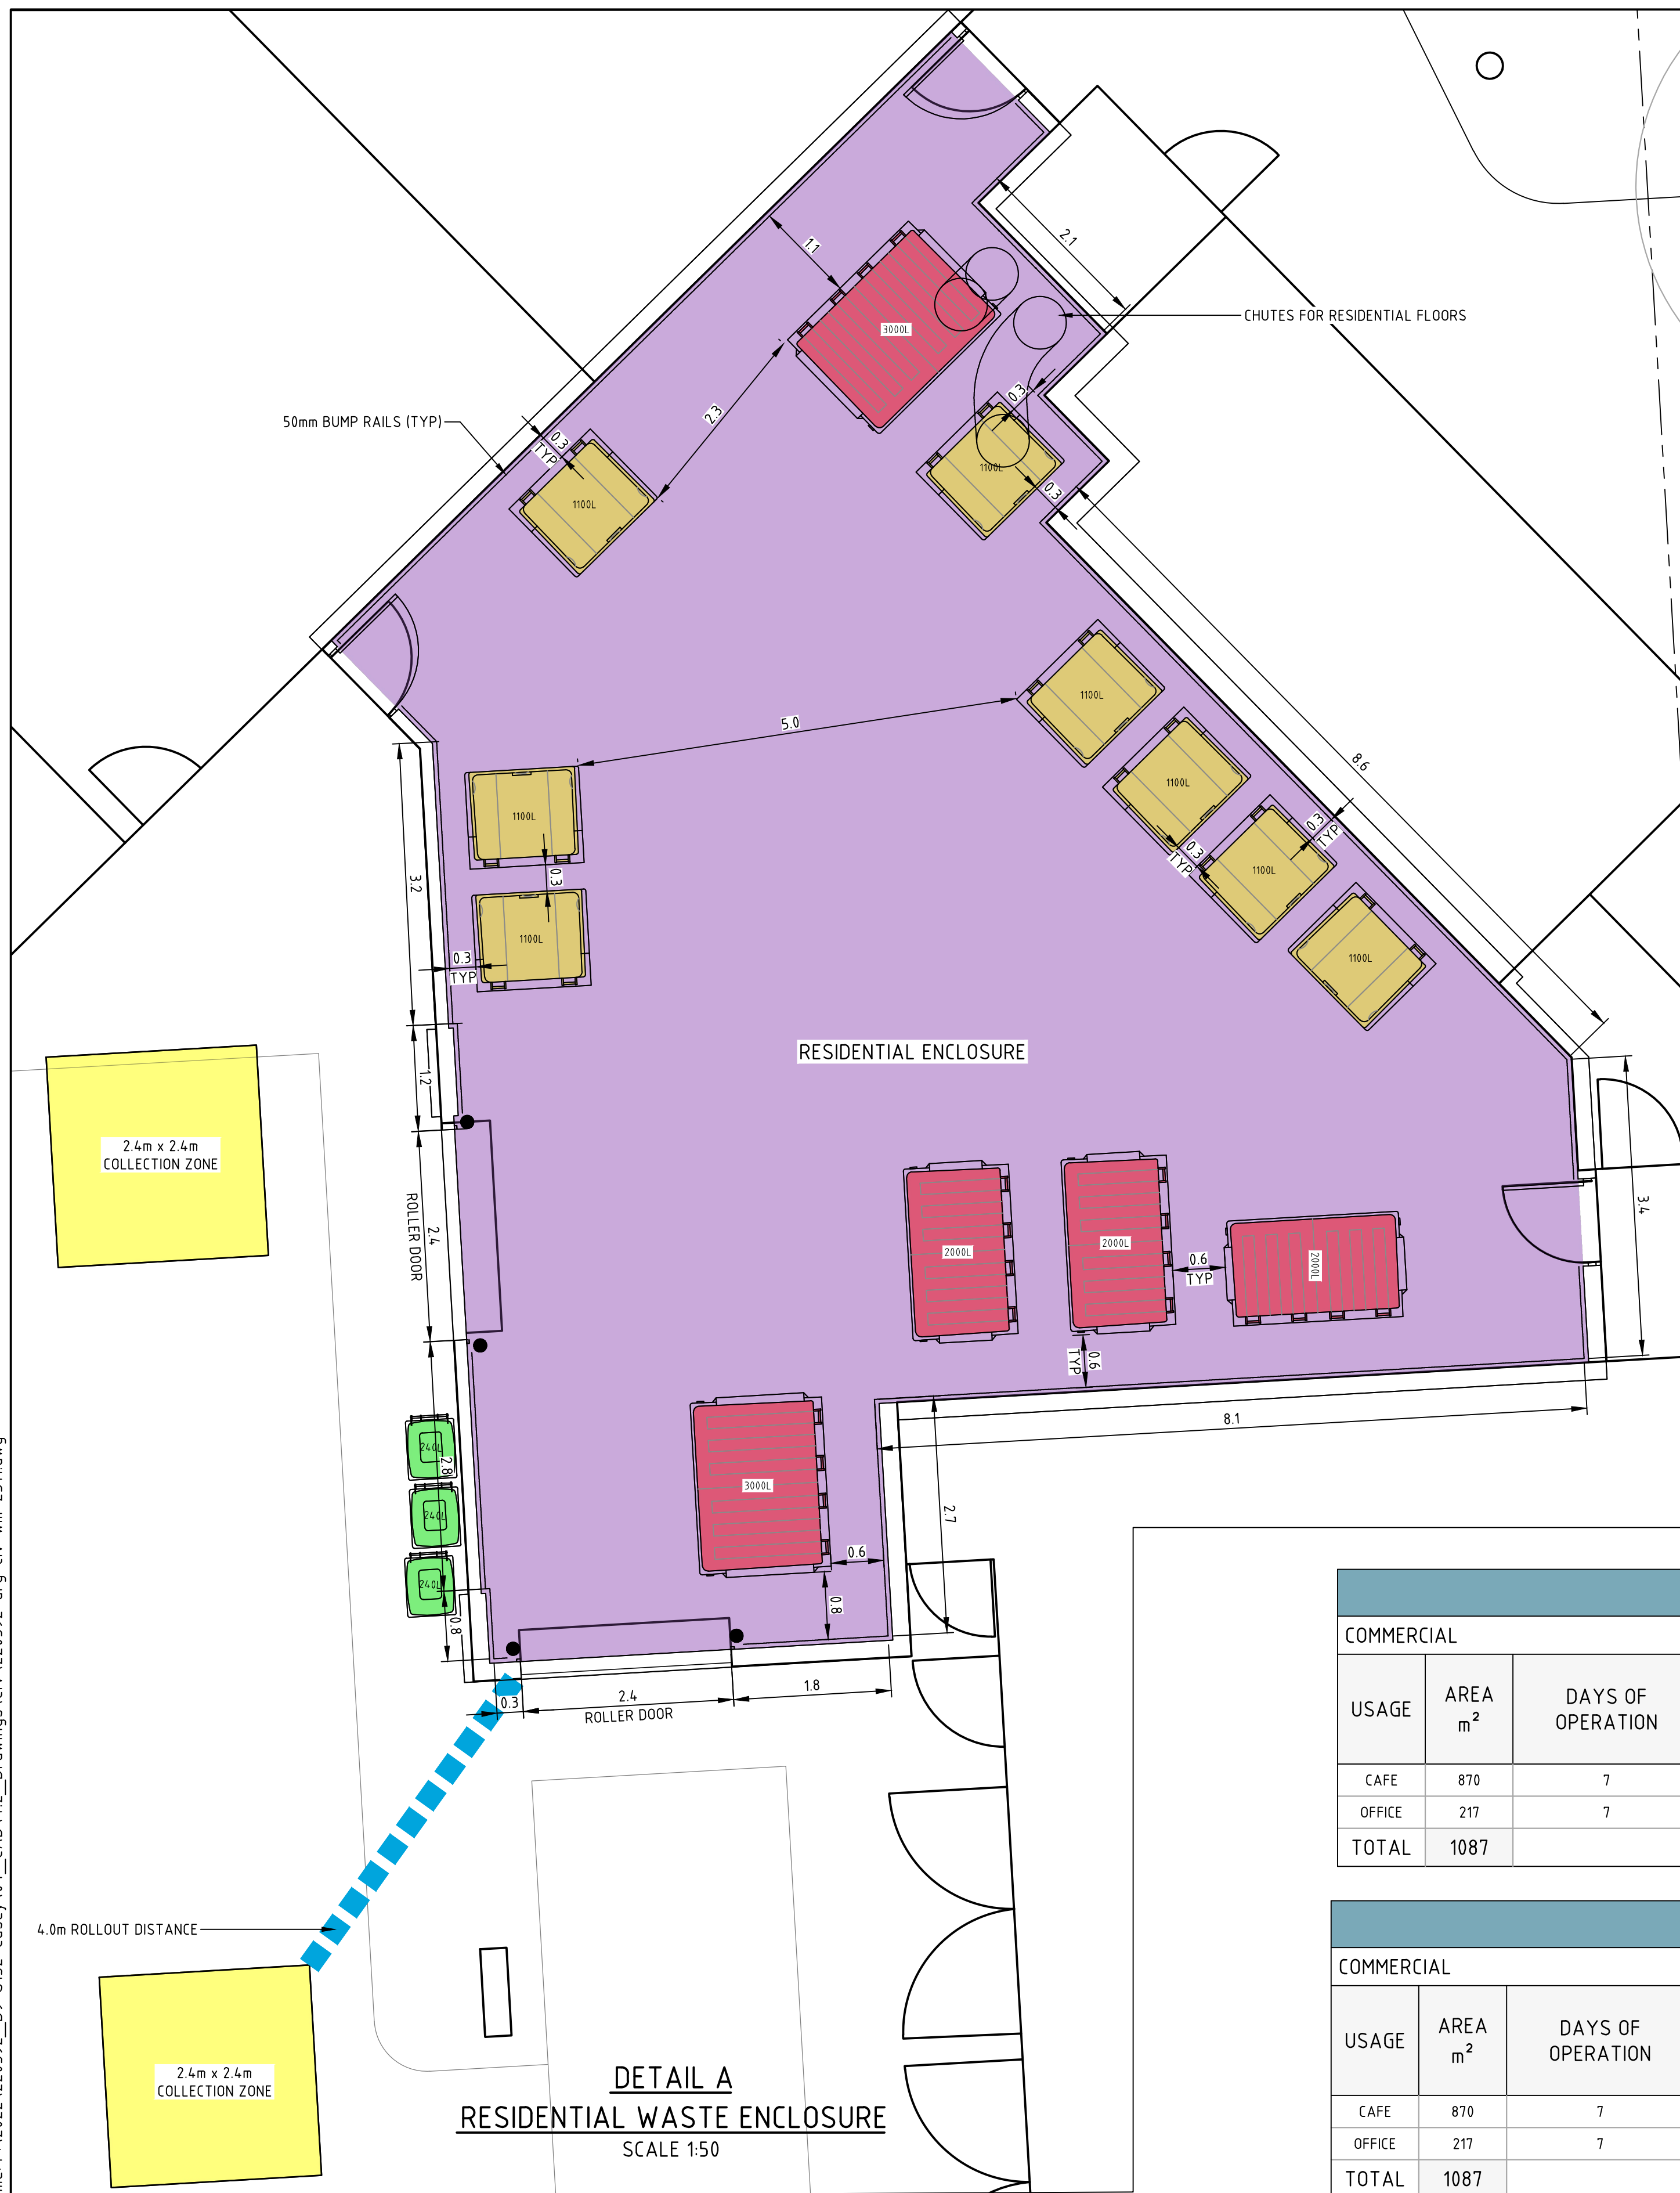

DETAIL A
RESIDENTIAL WASTE ENCLOSURE
SCALE 1:50

DETAIL B
COMMERCIAL WASTE ENCLOSURE
SCALE 1:50

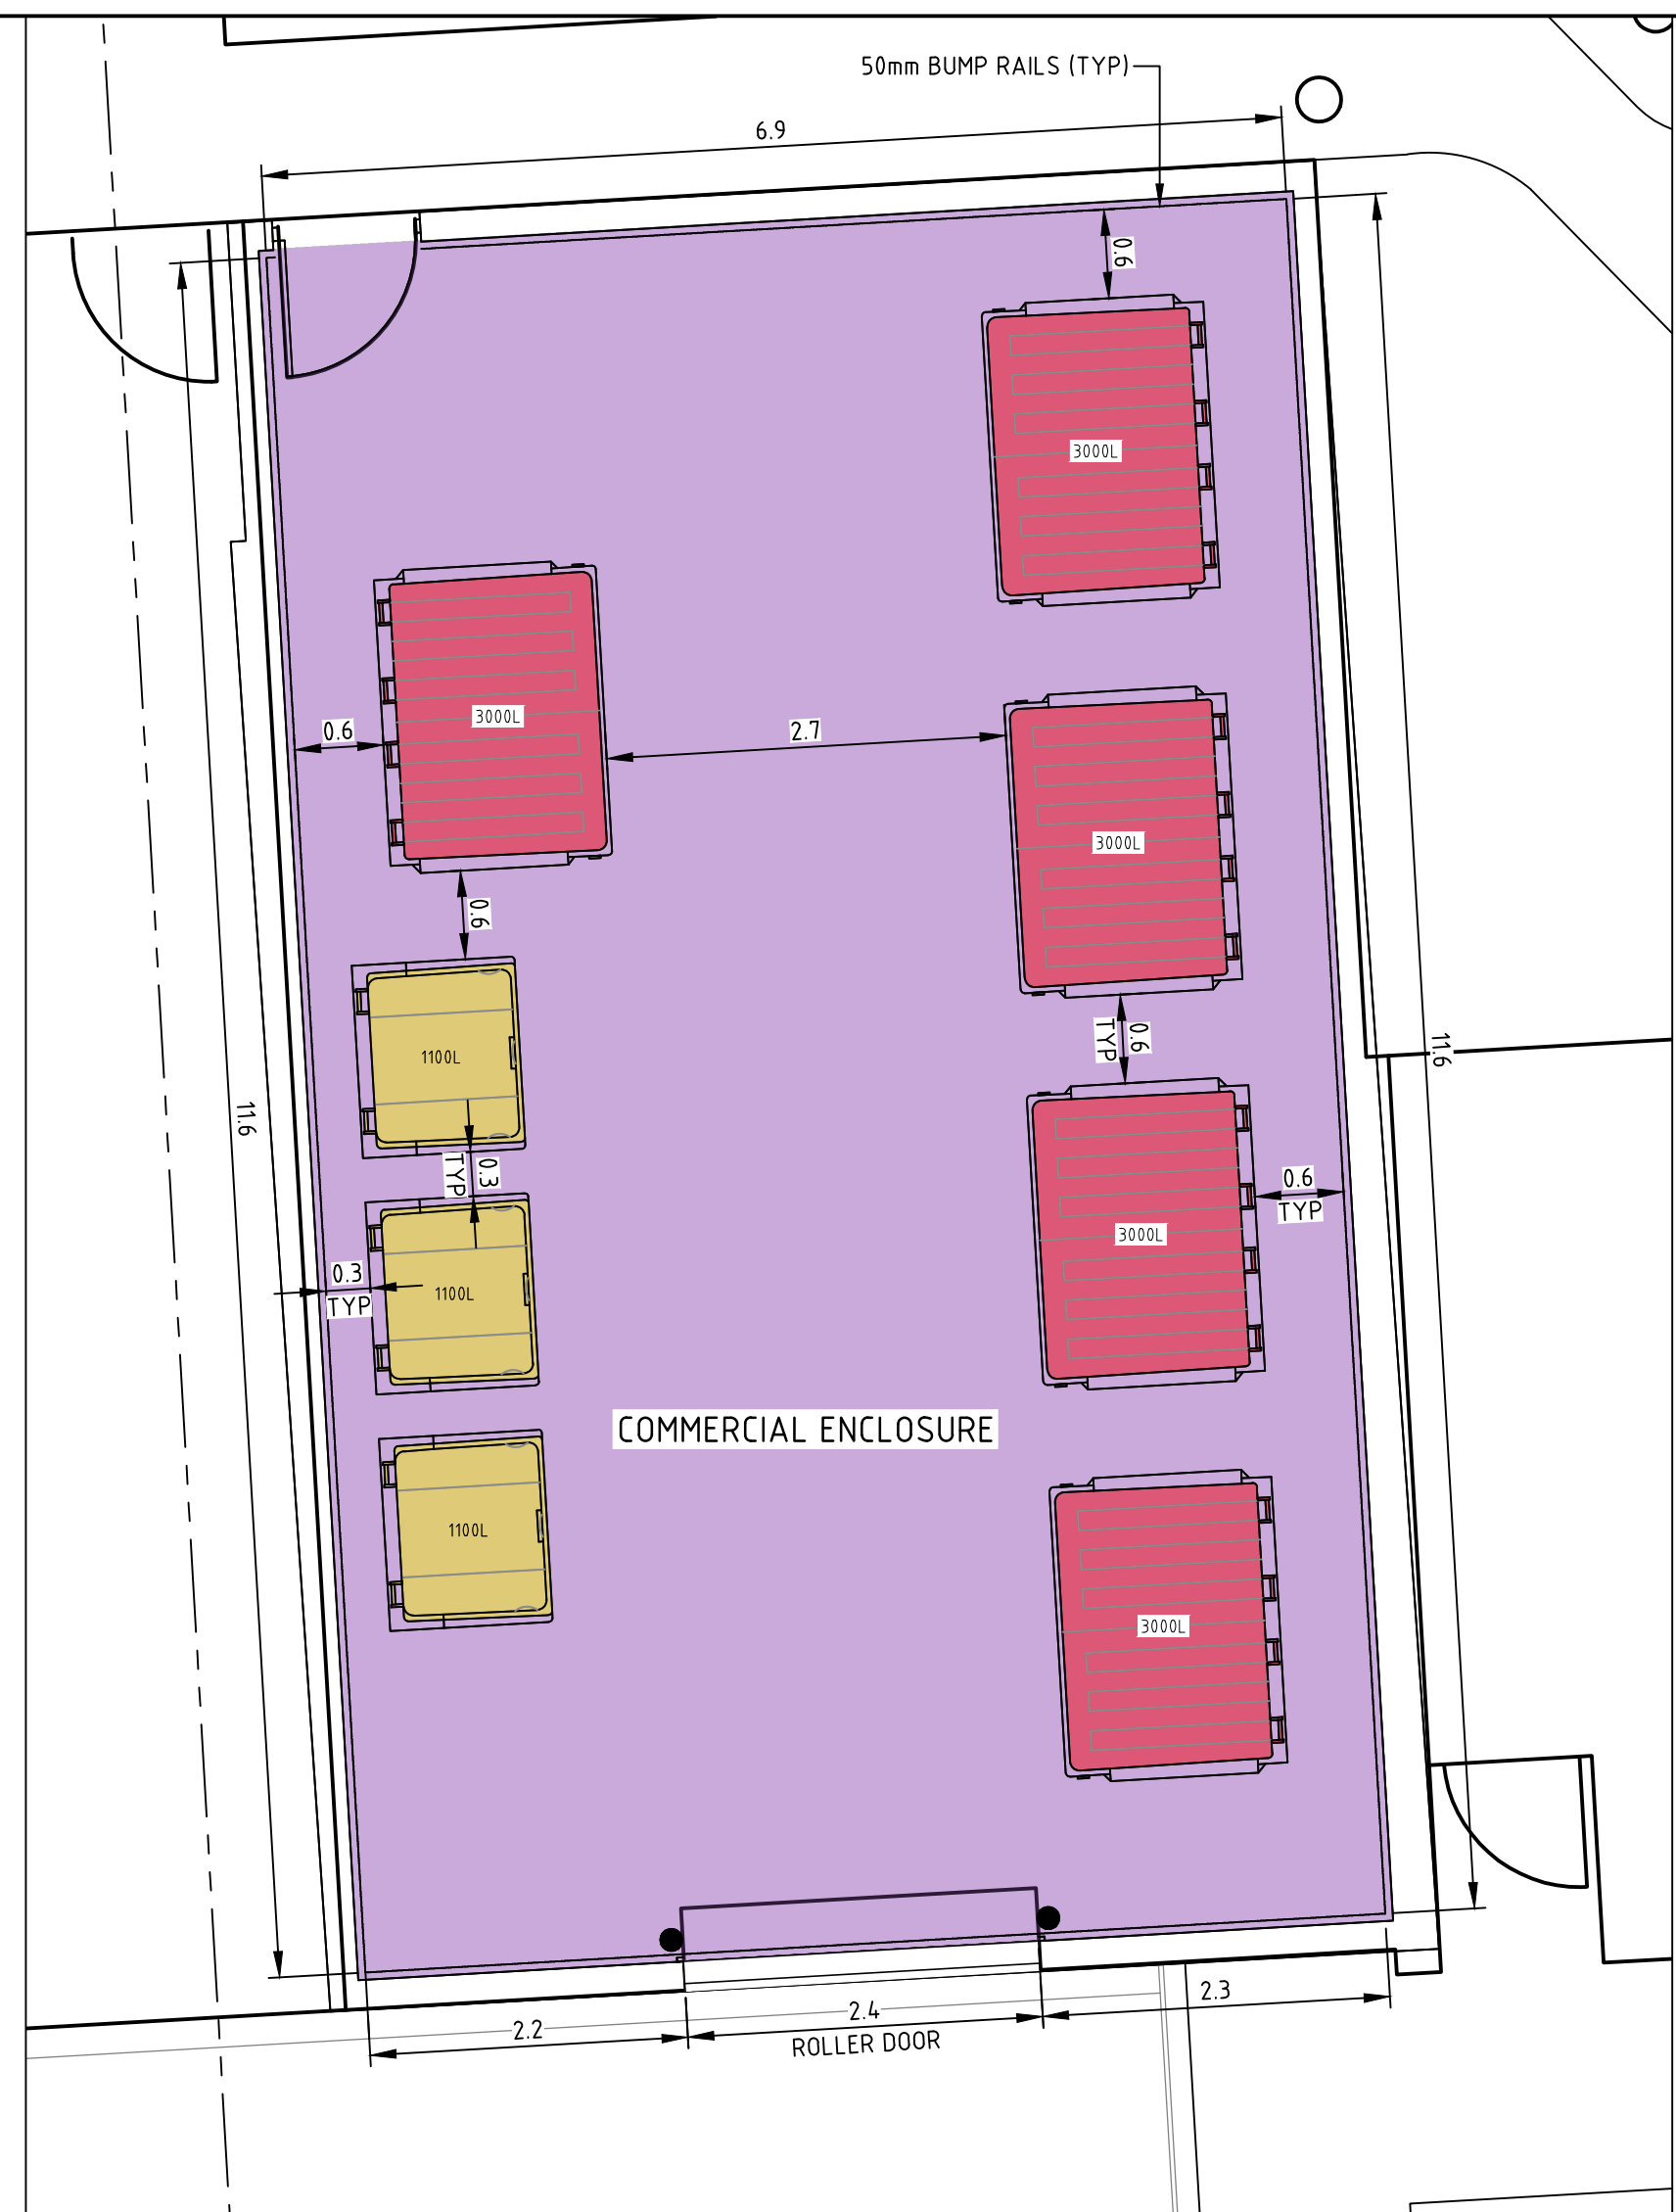

WASTE REQUIREMENTS							
COMMERCIAL							
USAGE	AREA m ²	DAYS OF OPERATION	WASTE/100m ² /DAY (LITRES)	TOTAL WASTE/ WEEK (m ³)	BIN SIZE	NO. OF COLLECTIONS PER WEEK	WEEKLY CAPACITY (m ³)
CAFE	870	7	660	40.194	5 x 3.0m ³	3	45.00
OFFICE	217	7	20	0.304			
TOTAL	1087			40.498			

RECYCLING REQUIREMENTS							
COMMERCIAL							
USAGE	AREA m ²	DAYS OF OPERATION	RECYCLING/100m ² /DAY (LITRES)	TOTAL RECYCLING/ WEEK (m ³)	BIN SIZE	NO. OF COLLECTIONS PER WEEK	WEEKLY CAPACITY (m ³)
CAFE	870	7	135	8.222	3 x 1.1m ³	3	9.90
OFFICE	217	7	20	0.304			
TOTAL	1087			8.525			

GREEN WASTE REQUIREMENTS			
RESIDENTIAL			
BREAKUP		BIN SIZE	NO. OF COLLECTIONS/ WEEK
DWELLINGS WITHOUT POS	143	3x 0.24m ³	0.50
TOTAL	143		

WASTE REQUIREMENTS						
RESIDENTIAL						
NO. OF BEDS	NO. OF UNITS	WASTE/UNIT /WEEK (LITRES)	TOTAL WASTE (m ³)	BIN SIZE	NO. OF COLLECTIONS PER WEEK	WEEKLY CAPACITY (m ³)
4+	0	140	0.00	2 x 2.0m ³ + 1 x 3.0m ³	2	14.00
3	17	120	2.04			
2	110	100	11.00			
1+S	0	90	0.00			
1	16	80	1.28			
TOTAL	143		14.32			

RECYCLING REQUIREMENTS						
RESIDENTIAL						
NO. OF BEDS	NO. OF UNITS	RECYCLING/UNIT /WEEK (LITRES)	TOTAL RECYCLING (m ³)	BIN SIZE	NO. OF COLLECTIONS PER WEEK	WEEKLY CAPACITY (m ³)
4+	0	120	0.00	6 x 1.1m ³	2	13.20
3	17	110	1.87			
2	110	90	9.90			
1+S	0	80	0.00			
1	16	70	1.12			
TOTAL	143		12.89			

F	FOR DEVELOPMENT APPROVAL	27.03.2024	MN
E	FOR DEVELOPMENT APPROVAL	17.08.2023	MN
D	FOR DEVELOPMENT APPROVAL	21.07.2023	MN
C	FOR DEVELOPMENT APPROVAL	26.09.2022	RT
B	FOR DEVELOPMENT APPROVAL	23.09.2022	RT
A	FOR DEVELOPMENT APPROVAL	16.09.2022	RT
Rev	Description	Date	Drawn By

Scales	North
0 1 1.5 2 2.5m 1:50 @ A1	
DO NOT SCALE OFF DRAWINGS. VERIFY ALL DIMENSIONS ON SITE PRIOR TO WORK. COPYRIGHT: The contents and information contained in this document are copyright of Sellick Consultants, Use or copy of this document in whole or part without written permission constitutes an infringement of copyright.	



Client Logo

Status	NOT FOR CONSTRUCTION		
Original Size	A1	Drawn By	RT
Date Plotted	27-Mar-24	Designed By	LT
Coordinate System	STROMLO GRID	Approved	AM
Height Datum	AHD	Approved Signature	

Project Name and Location						
PROPOSED MIXED USE DEVELOPMENT						
BLOCK 9 SECTION 132 CASEY						
Drawing Title						
WASTE MANAGEMENT DETAILS						
Project Number	Type	Discipline	Sub-Discipline	Drg No.	Rev	
220392	DRG	CIV	WM	2311	F	