



**sellick
consultants**


Est. 1965

canberra | sydney


ANNEXURE E – CIVIL TURNING DEMONSTRATIONS DRAWINGS



File Name: P:\2022\220392_B9-S132-Casey\04_CAD\4.2_Drawings\CIV\220392-drg-civ-tp-2201.dwg

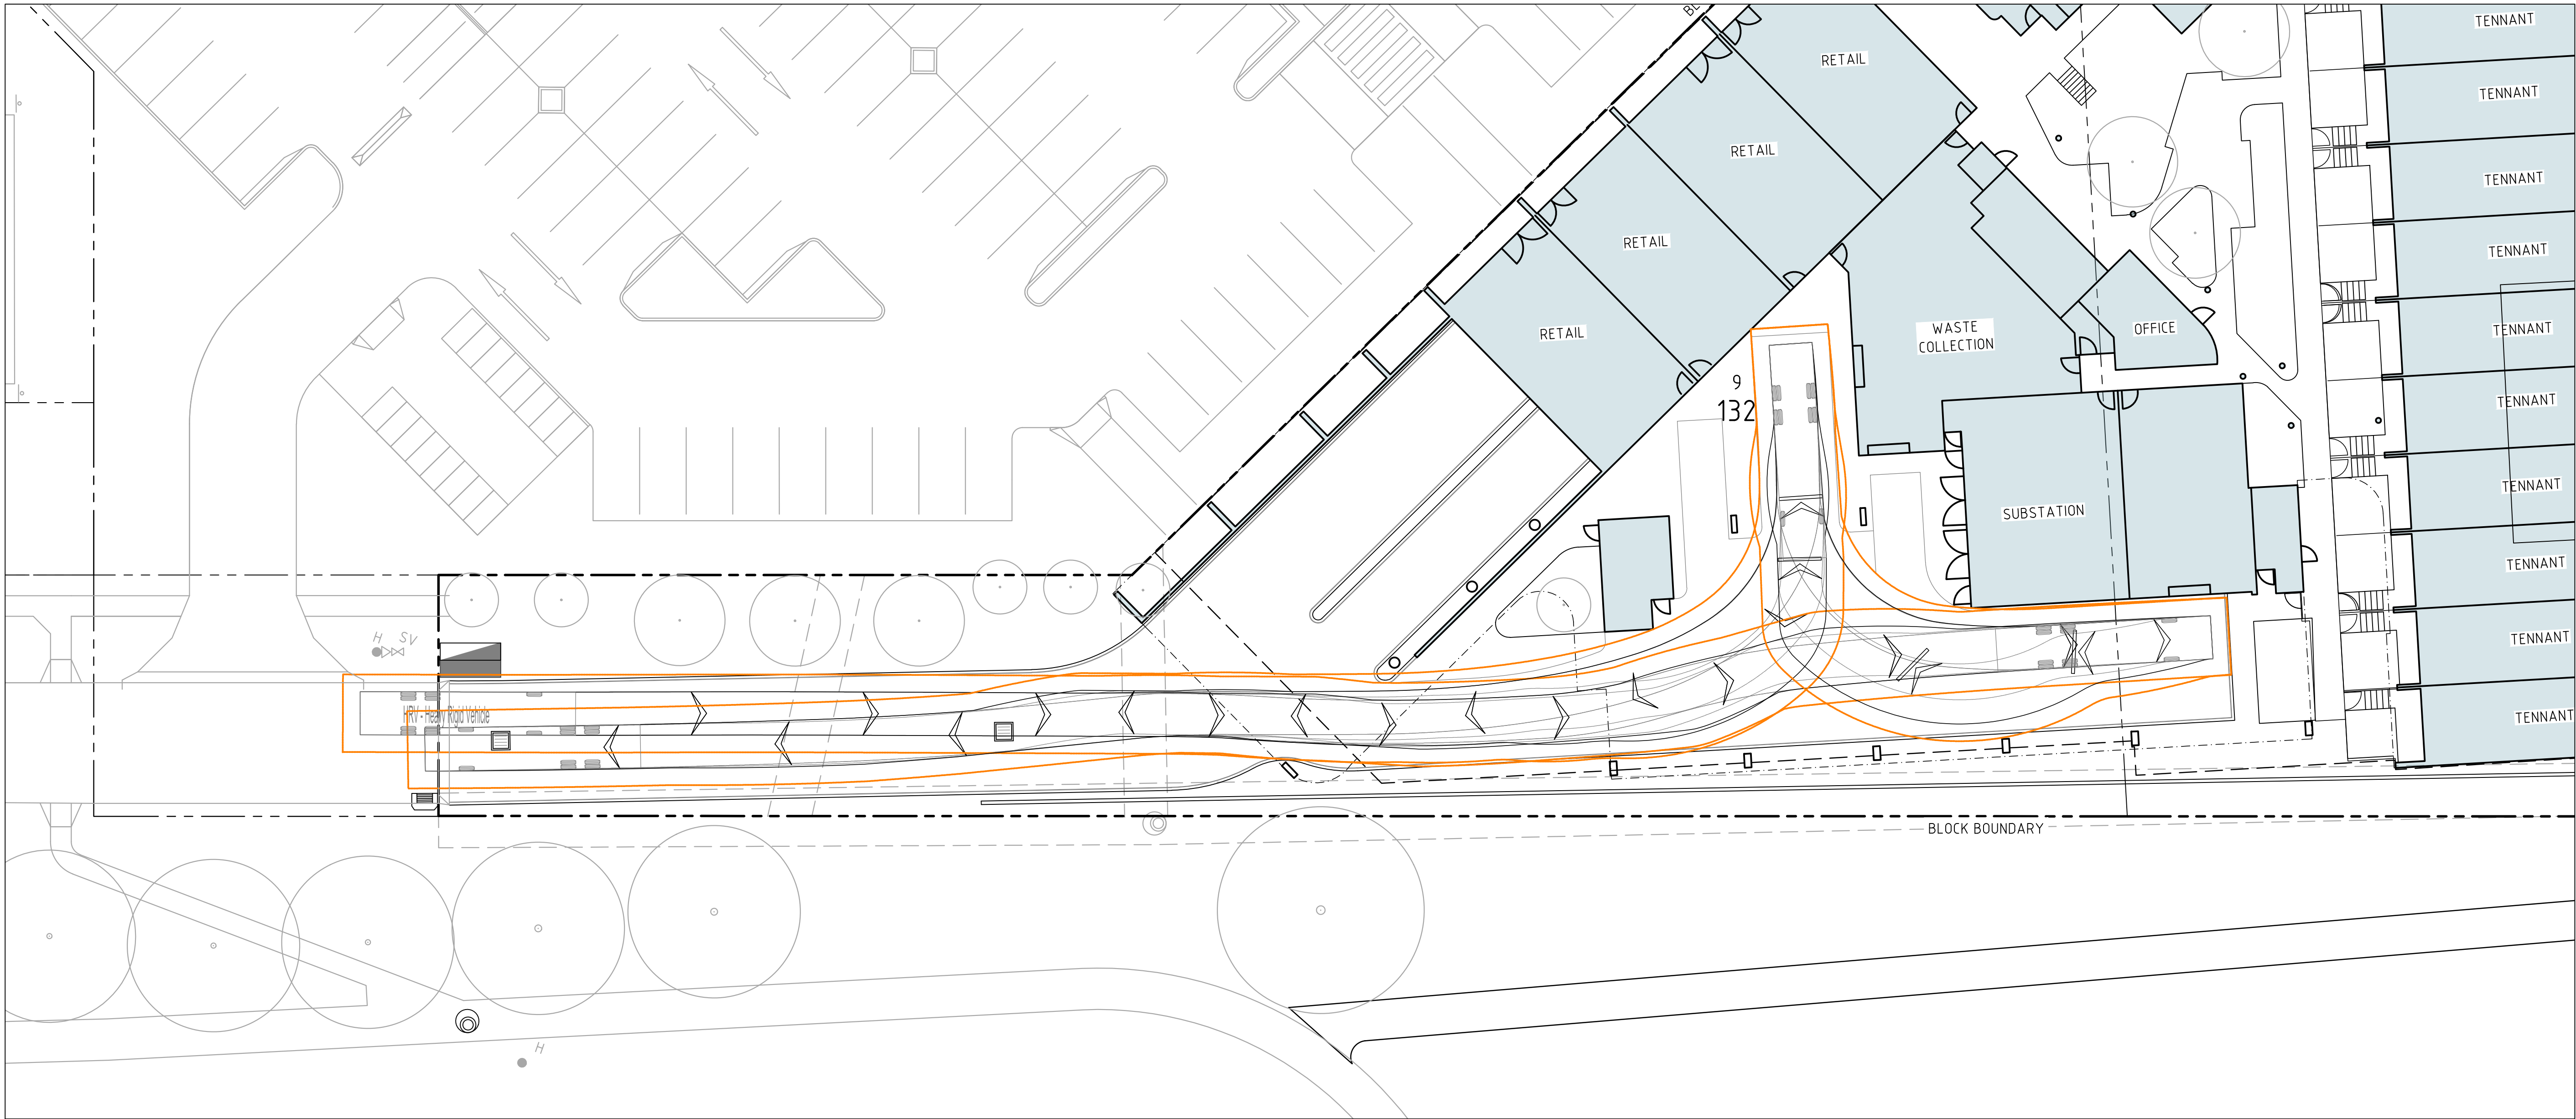

HRV WASTE COLLECTION
SCALE 1:200

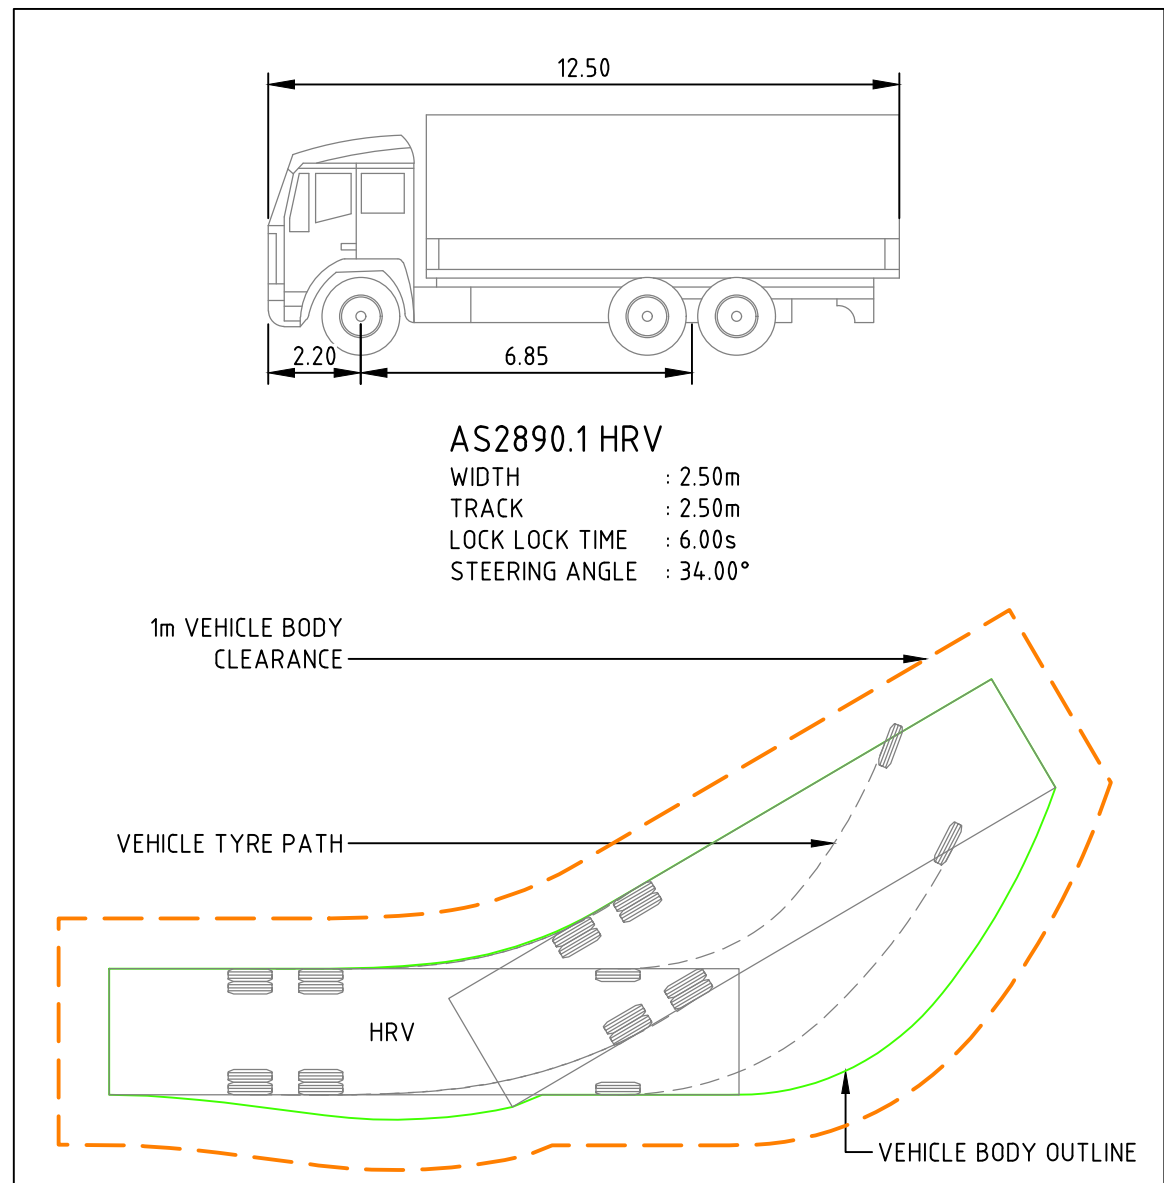

Rev	Description	Date	Drawn By
D	FOR DEVELOPMENT APPROVAL	27.03.2024	MN
C	FOR DEVELOPMENT APPROVAL	17.08.2023	MN
B	FOR DEVELOPMENT APPROVAL	23.09.2022	RT
A	FOR DEVELOPMENT APPROVAL	16.09.2022	RT

057.510

1:200 @ A1

North

DO NOT SCALE OFF DRAWINGS. VERIFY ALL DIMENSIONS ON SITE PRIOR TO WORK.
COPYRIGHT: The contents and information contained in this document
are copyright of Sellick Consultants, Use or copy of this document in whole
or part without written permission constitutes an infringement of copyright.

canberra | sydney

ABN 82 634 296 629

Client Logo

NOT FOR CONSTRUCTION			
Original Size	A1	Drawn By	RT
Date Plotted	27-Mar-24	Designed By	LT
Coordinate System	STROMLO GRID	Approved	AM
Height Datum	AHD	Approved Signature	

Project Name and Location						
PROPOSED MIXED USE DEVELOPMENT						
BLOCK 9 SECTION 132 CASEY						
Drawing Title						
VEHICLE TURNING PATHS PLAN						
SHEET 1						
Project Number	Type	Discipline	Sub-Discipline	Drg No.	Rev	
220392	DRG	CIV	TP	2201	D	