

LEGEND	
SYMBOL	DESCRIPTION
	HYDRANT
	WATER VALVE
	LIGHT
	POWER POLE
	SIGN
	TELECOMMUNICATION PIT
	SEWER MANHOLE
TF	DENOTES TEMPORARY FENCE ALONG EDGE OF FOOTPATH


DISCLAIMERS:
Tree canopies are shown as a circular representation only and may not reflect irregular canopies.

The symbols used in this plan and associated digital data do not necessarily reflect the size and orientation of the object they represent.

Boundary information is for the purpose of this plan. Further survey and marking of boundaries may be required.

Services shown hereon have been determined from visual evidence only. Prior to any demolition, excavation or construction on the site the relevant authority should be contacted to establish detailed location and depth.

Easement information has been derived from the Deposited Plan and ACTMAP1. It is recommended that a title search be carried out to investigate whether any Easements have been created by instrument and added to the title.

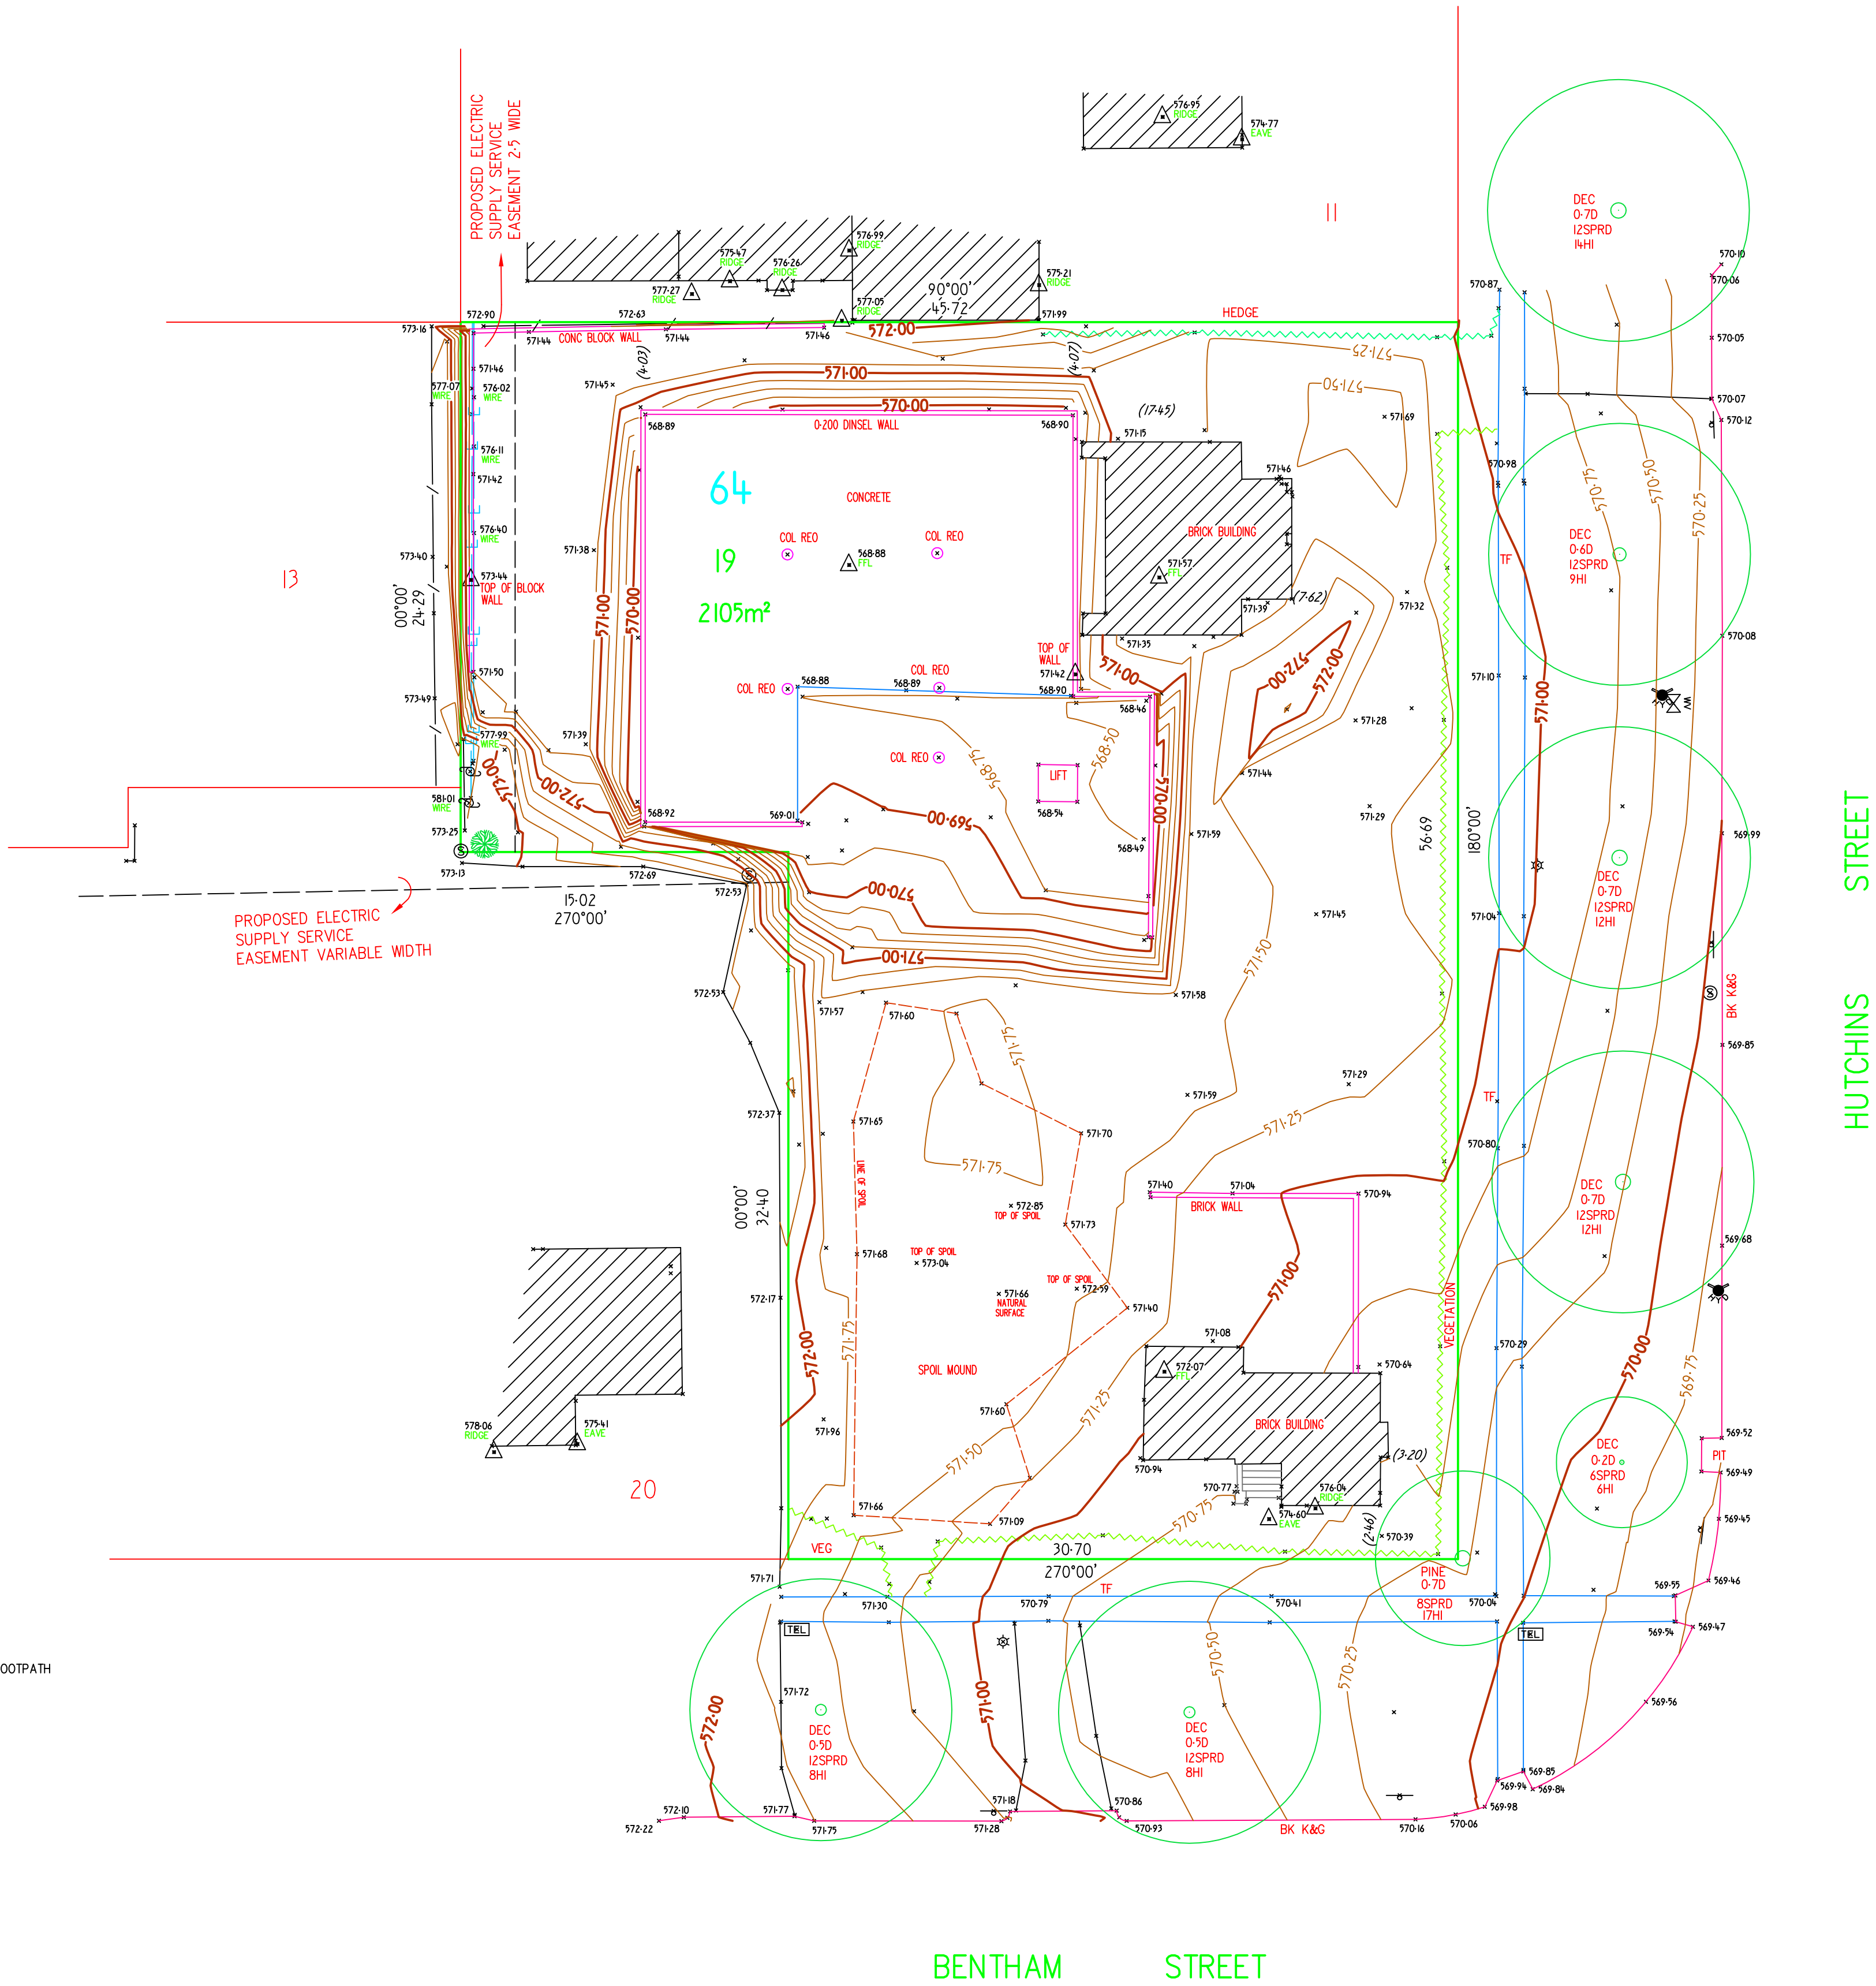

BRIAN MILBURN & ASSOCIATES



CONSULTANT SURVEYING
55 BIMBERI CRES PALMERSTON ACT 2913
PHONE FAX 0262412543
MOBILE 0407432593
EMAIL b.milb@bigpond.net.au

REVISION	DATE

BLOCK 19 SECTION 64
DIVISION YARRALUMLA
DATUM A.H.D. CI 0.25
ORIGIN KBM133 RL576.515 DP11184

SCALE 1:200
0 5 10 METRES

PROJECT
CONTOUR & DETAIL SURVEY PLAN.

CLIENT
R PASTRELLO

DETAIL SURVEY FOR DESIGN PURPOSES.
NO UNDERGROUND SERVICES HAVE BEEN LOCATED.

ACTIVITY	NAME	DATE
SURVEYED	B Milburn	30/04/19
DRAWN	B Milburn	2/05/19
CHECKED	B Milburn	2/05/19

APPROVED
Brian Milburn

Surveyor, Registered under the Surveyors Act 2007.
SHEET NO 1 JOB NO 2441 DRAWING REFERENCE 2441ZA REV 1