

NOTE:  
REFER TO A101 FOR SIGNAGE LOCATION

**GENERAL NOTES:**

ALL WORKS ARE TO COMPLY WITH THE RELEVANT AUSTRALIAN STANDARDS & ALL RELEVANT AUTHORITY REQUIREMENTS.  
ALL DIMENSIONS DEPENDENT ON EXISTING SITE CONDITIONS SHALL BE VERIFIED BY THE BUILDER ON SITE PRIOR TO THE COMMENCEMENT OF THE WORKS. DO NOT SCALE OFF DRAWING.  
A REGISTERED SURVEYOR TO SET OUT STRUCTURE & CONFIRM POSITIONS OF ALL RELEVANT BUILDING ENVELOPE SETBACKS & EASEMENTS PRIOR TO THE COMMENCEMENT OF THE WORKS.  
ALL TIMBER FRAMING & CONSTRUCTION MUST COMPLY WITH AS1684 'THE NATIONAL TIMBER FRAMING CODE'. PROVIDE TEMPORARY & PERMANENT BRACING TO ALL FRAMING IN ACCORDANCE WITH THE STANDARD.  
ALL CONCRETE SLABS & FOOTINGS ARE SUBJECT TO A SOIL CLASSIFICATION & ARE TO COMPLY WITH ENGINEERS DRAWINGS OR AS870 'RESIDENTIAL SLABS & FOOTINGS CODE' INCLUDING ALL RELEVANT REGION SPECIFIC SUPPLEMENTS.  
ALL STORM WATER DRAINAGE & SEWERAGE TO BE CONNECTED TO EXISTING SERVICES IN ACCORDANCE WITH THE NCC & ALL LOCAL AUTHORITY REQUIREMENTS OR SELECTED RAINWATER TANK OR SEPTIC SYSTEM.  
ALL UNITS, ISOLARS & SUPPORTS TO BE SPECIFIED BY A REGISTERED ENGINEER OR RELEVANT AUSTRALIAN STANDARD.  
PROVIDE TERMITE CONTROL TO SUB-FLOOR IN ACCORDANCE WITH THE NCC & ALL RELEVANT LOCAL AUTHORITY REQUIREMENTS OR PROVIDE ANY CAPPING AND TERMITE BARRIER.  
THE STRUCTURE SHALL BE MAINTAINED IN A STABLE CONDITION AT ALL TIMES, & NO ELEMENT SHALL BE OVERSTRESSED, DURING & AFTER CONSTRUCTION.  
ALL WET AREA FIXTURES SHALL BE TO CLIENT'S SELECTION OR INCLUSIONS LIST AND SATISFY THE APPROPRIATE WELS RATING.  
ALL WINDOWS TO BE CERTIFIED TO MEET THE REQUIRED ENERGY RATING SPECIFICATION AND BE INSTALLED WITH FLASHINGS TO PREVENT WATER INGRESS.

**COPYRIGHT:**  
© COPYRIGHT DOWSE NORWOOD ASSOCIATES ARCHITECTS PTY LTD.

THIS ARCHITECTURAL DESIGN AND ACCOMPANYING DOCUMENTATION, INCLUDING BUT NOT LIMITED TO PLANS, DRAWINGS, AND SPECIFICATIONS, ARE PROTECTED UNDER COPYRIGHT LAWS AND INTERNATIONAL TREATIES. UNAUTHORIZED REPRODUCTION, DISTRIBUTION, OR USE OF THIS DESIGN, IN WHOLE OR IN PART, IS STRICTLY PROHIBITED.

**AMENDMENTS**

**REV. A** 01.09.2023

1. DA DOCUMENTATION

**DA DOCUMENTATION**  
NOT FOR CONSTRUCTION

**DRAWING**  
**SIGNAGE DETAILS**


PROJECT 149 CANBERRA AVENUE  
SCALE 1:20 @ A1  
PRINT DATE 23.10.2023

CLIENT SPUNLOCK PTY LTD  
BLOCK 06/07  
SECTION 07  
ADDRESS 149 CANBERRA AVENUE  
SUBURB FYSHWICK  
STATE ACT

NORTH

PROJECT NO. 21106  
REVISION A  
REVISION DATE 30.05.2023  
DRAWN AB/SS




DWG NO. **A603**

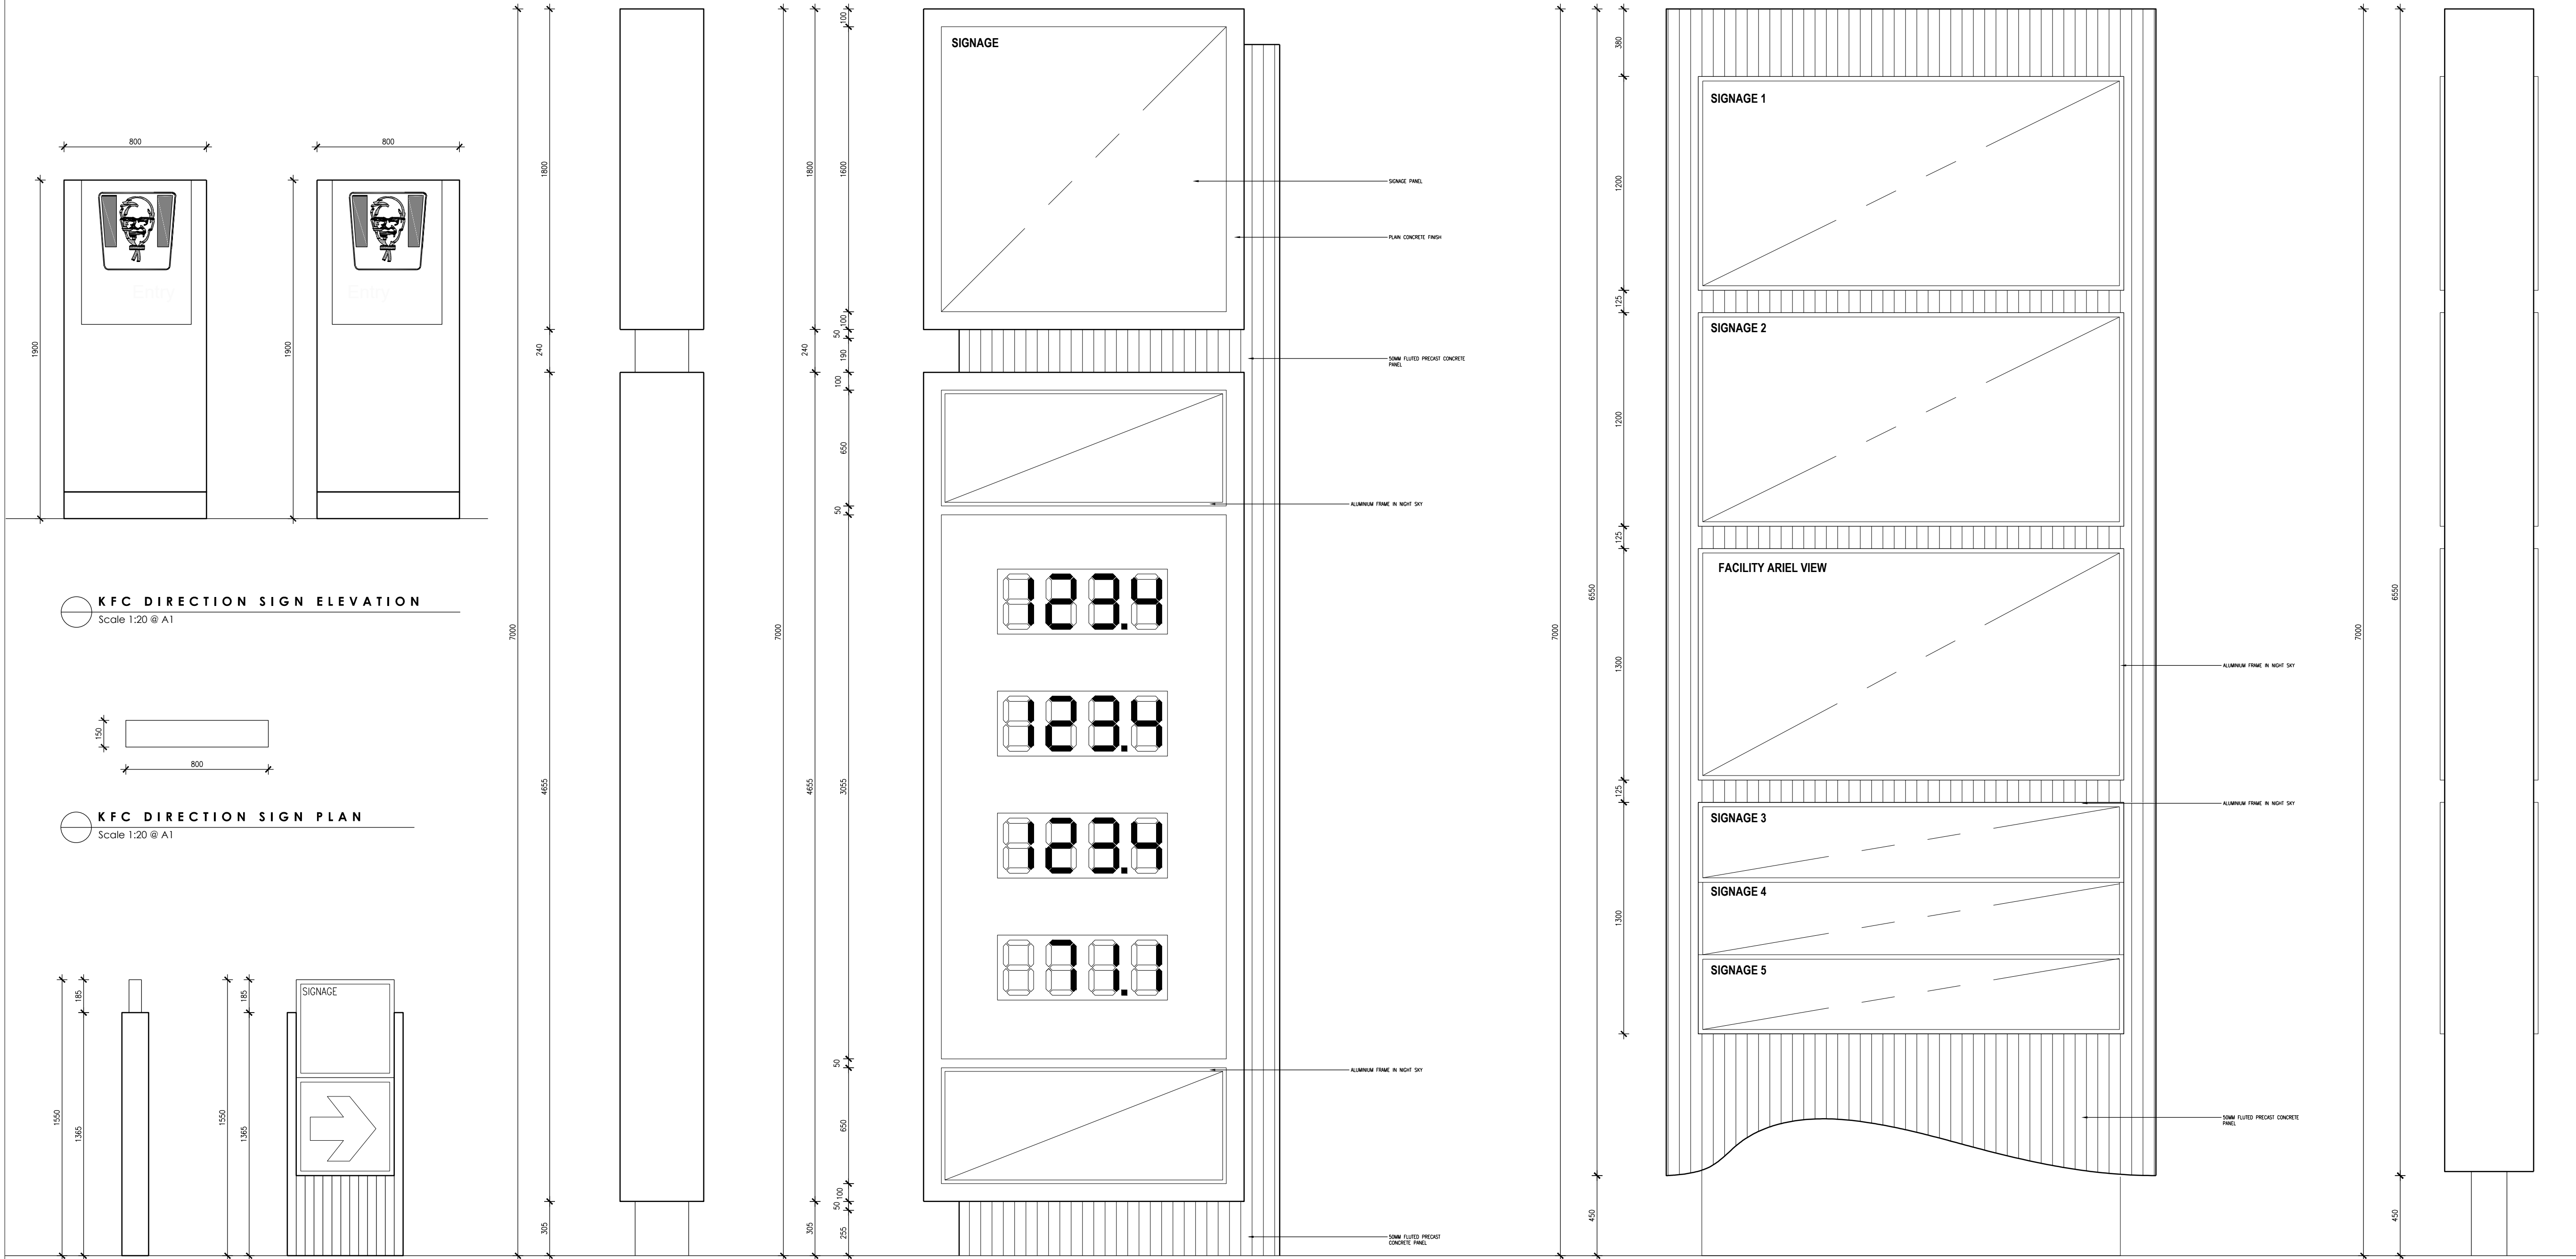

**TYPICAL DIRECTION SIGN ELEVATION**  
Scale 1:20 @ A1

**7/11 PRICE BOARD SIGN ELEVATION**  
Scale 1:20 @ A1

**PYLON SIGN ELEVATION**  
Scale 1:20 @ A1

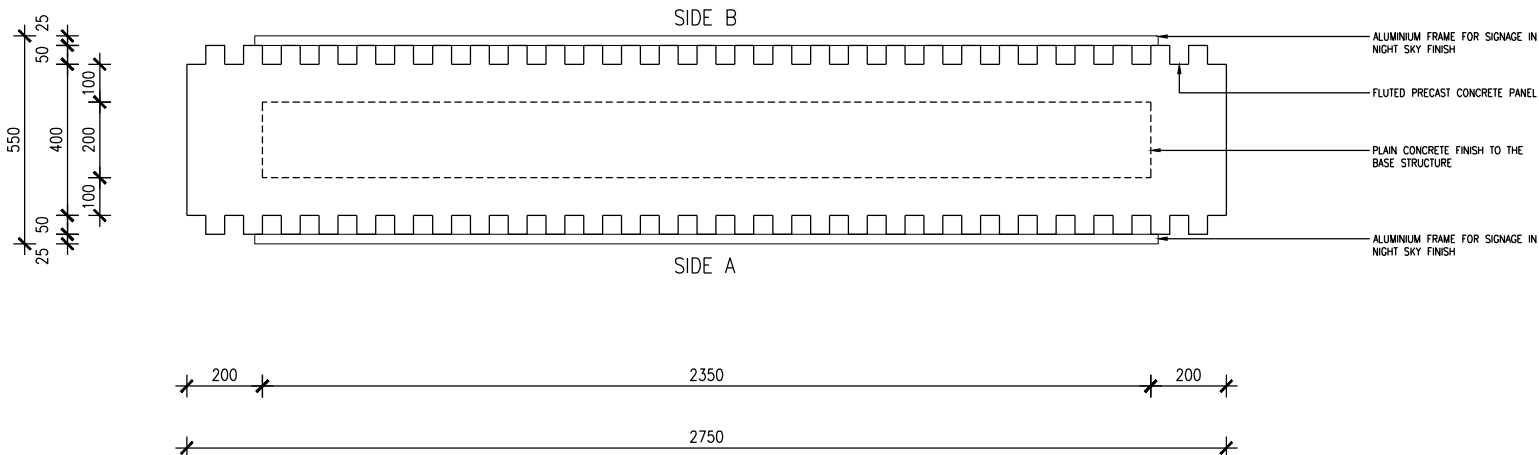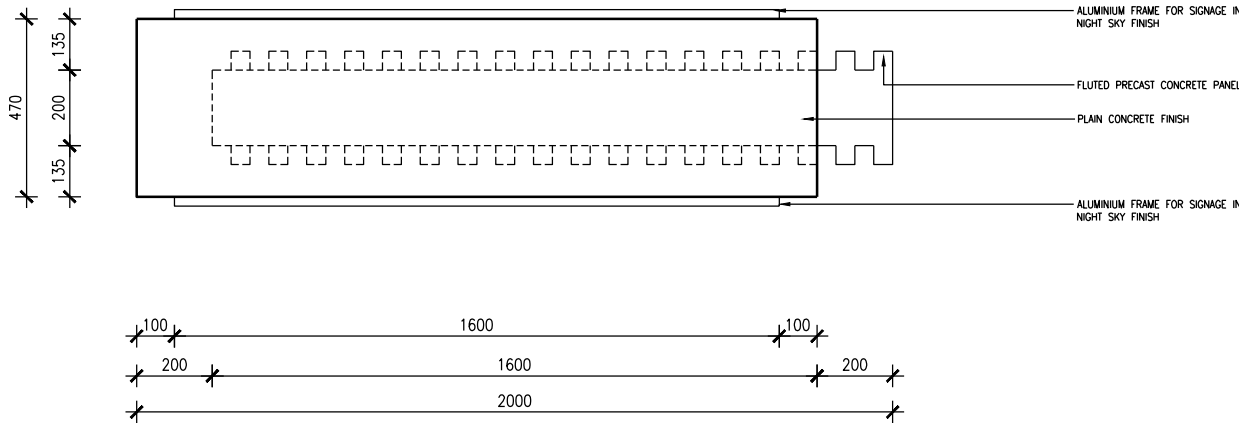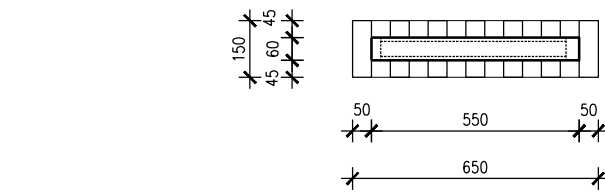

**TYPICAL DIRECTION SIGN PLAN**  
Scale 1:20 @ A1

**7/11 PRICE BOARD SIGN PLAN**  
Scale 1:20 @ A1

**NYRANG STREET CORNER 7m  
PYLON SIGN PLAN**  
Scale 1:20 @ A1