


File Name: P:\2022\220568_B6-7-ST-Fyshwick\04_CAD\4.2_Drawings\CIV\220568-drg-civ-0911-ev.dwg

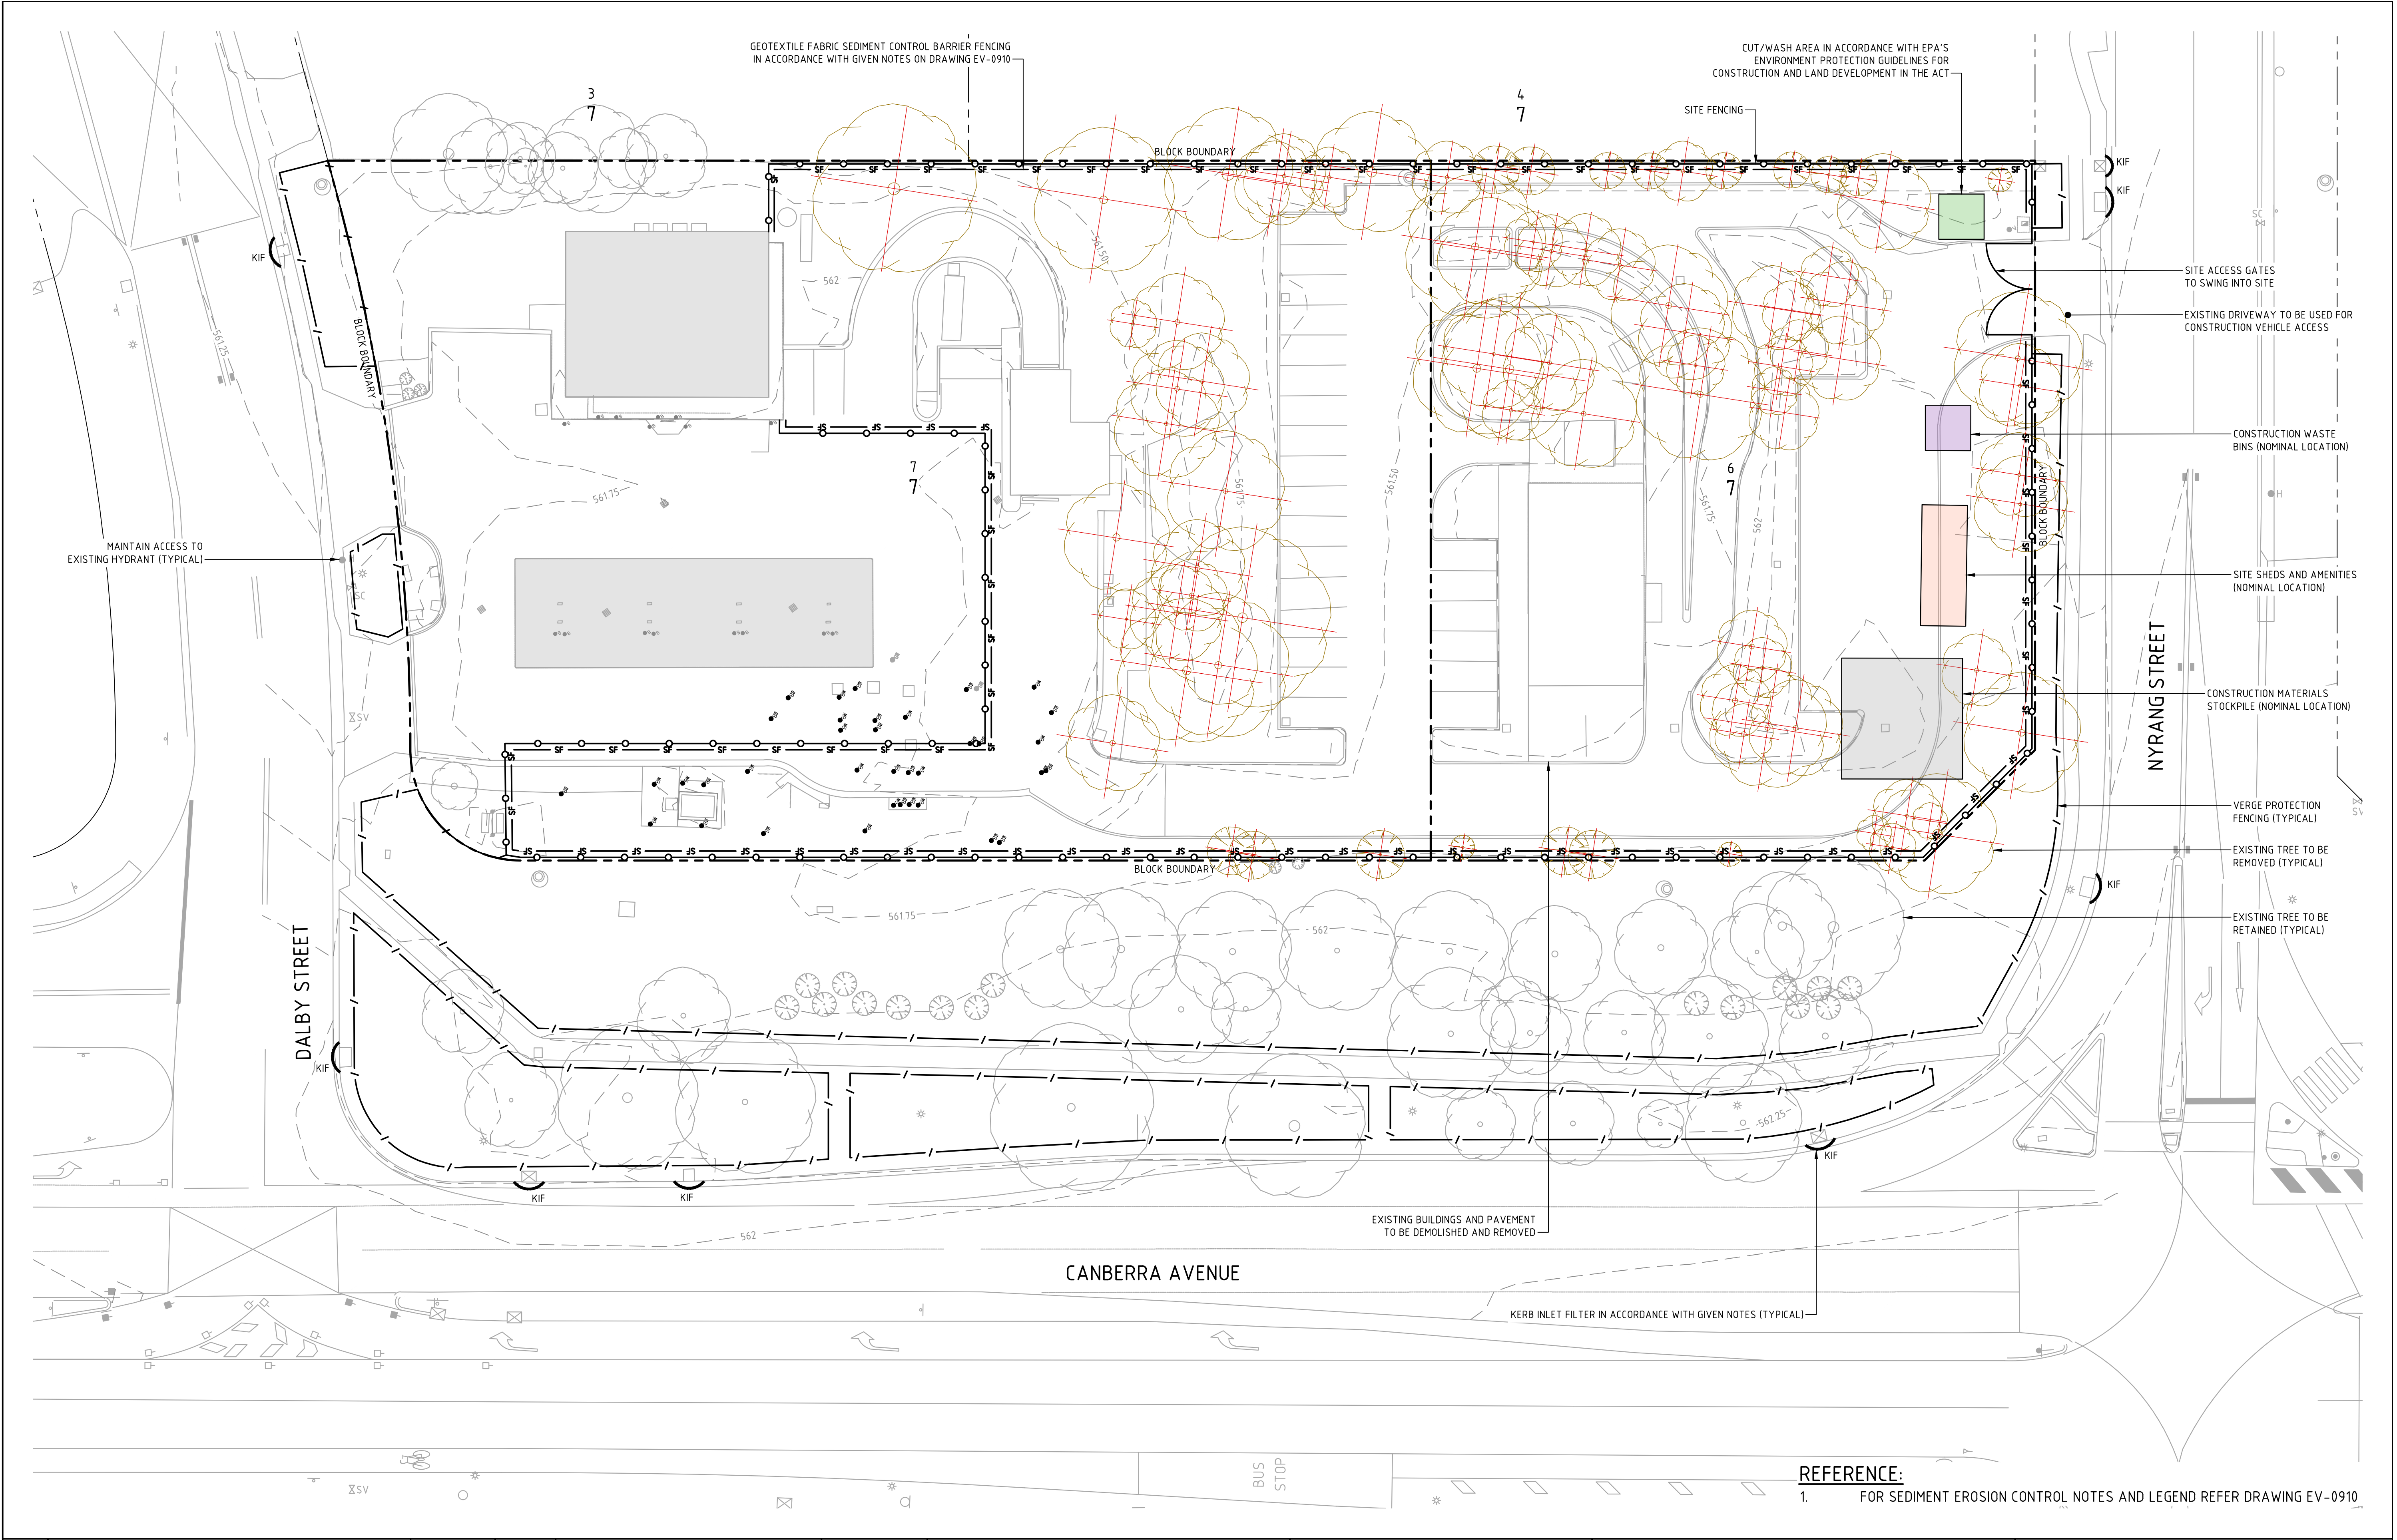

REFERENCE:
1. FOR SEDIMENT EROSION CONTROL NOTES AND LEGEND REFER DRAWING EV-0910

--	--	

DO NOT SCALE OFF DRAWINGS. VERIFY ALL DIMENSIONS ON SITE PRIOR TO WORK.
COPYRIGHT: The contents and information contained in this document are copyright of Sellick Consultants, Use or copy of this document in whole or part without written permission constitutes an infringement of copyright.

