


File Name: P:\2022\220568_B6-7-ST-Fyshwick\04_CAD\4.2_Drawings\CV\220568-drg-civ-0401-dr.dwg

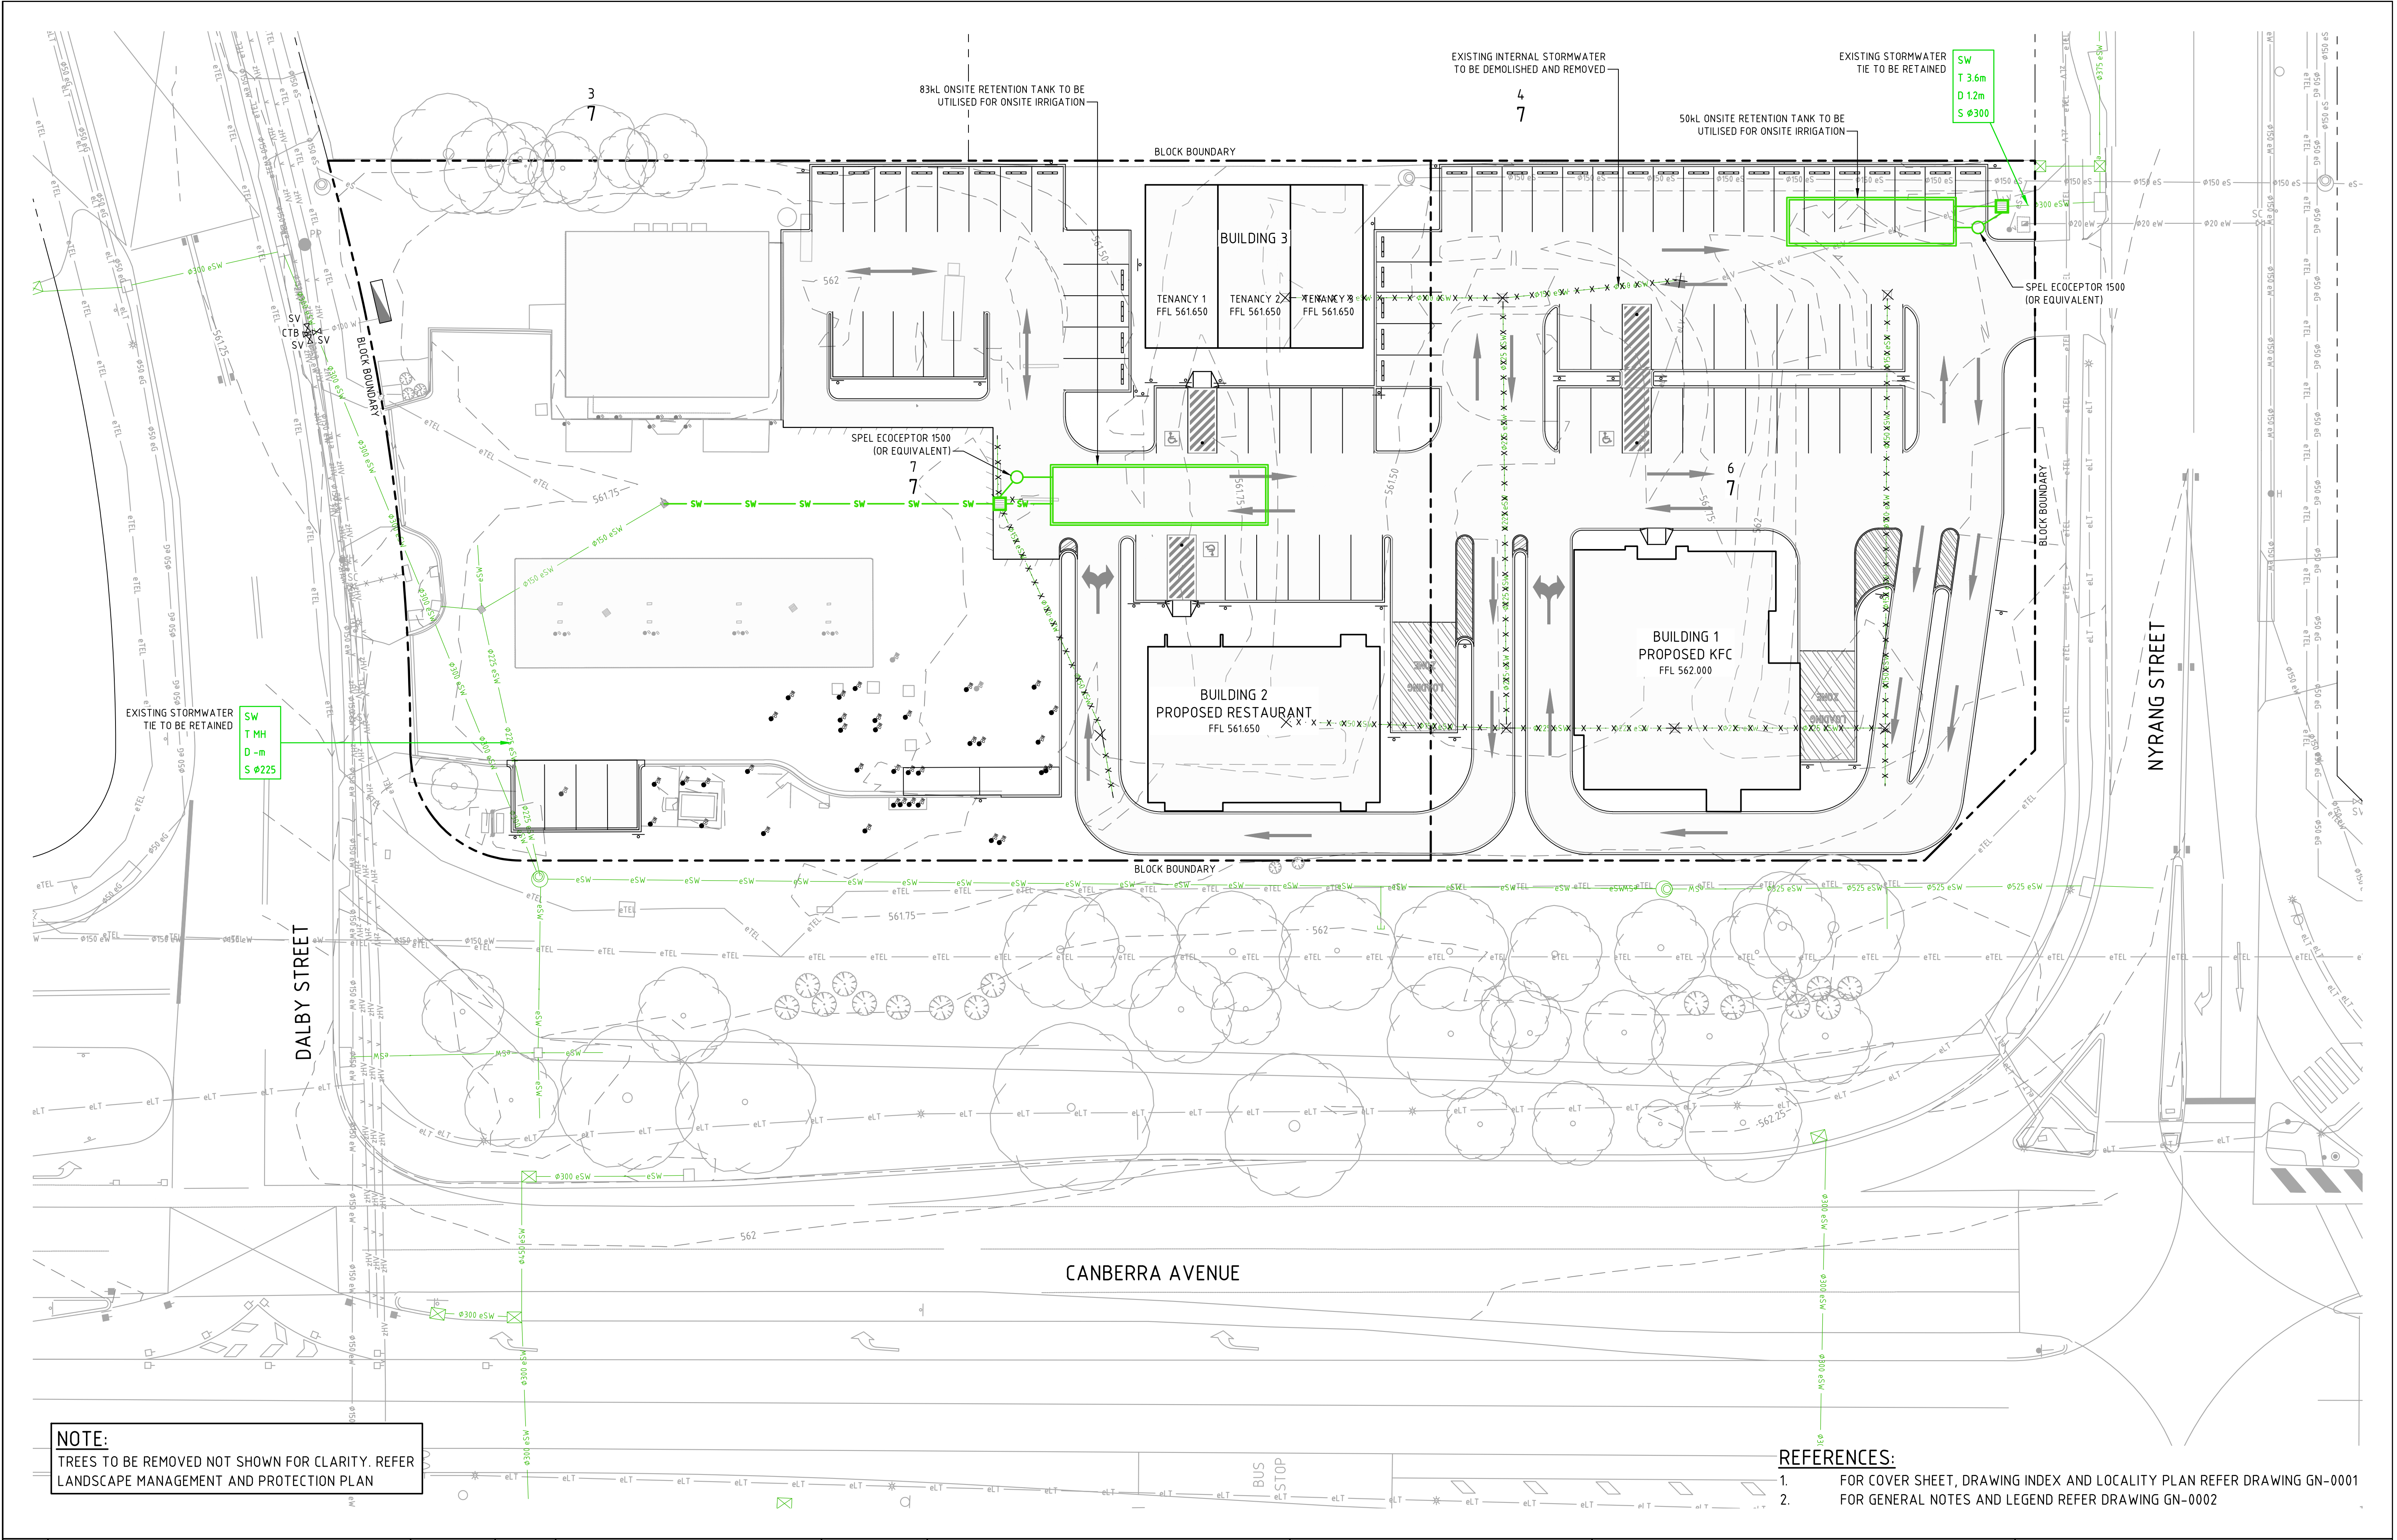

NOTE:
TREES TO BE REMOVED NOT SHOWN FOR CLARITY. REFER
LANDSCAPE MANAGEMENT AND PROTECTION PLAN

- REFERENCES:**
1. FOR COVER SHEET, DRAWING INDEX AND LOCALITY PLAN REFER DRAWING GN-0001
 2. FOR GENERAL NOTES AND LEGEND REFER DRAWING GN-0002

				Scales		North		Client Logo		Status		Project Name and Location	
				0 5 7.5 10 12.5m						NOT FOR CONSTRUCTION		PROPOSED REDEVELOPMENT	
D FOR DEVELOPMENT APPROVAL				1:250 @ A1						Original Size		BLOCKS 6 & 7 SECTION 7 FYSHWICK, ACT	
C FOR DEVELOPMENT APPROVAL										A1		Drawing Title	
27.07.2023										4-Sep-23		STORMWATER AND SUBSOIL DRAINAGE	
23.06.2023										DA		PLAN	
19.05.2023										TI		Project Number	
DA										AM		220568	
DA										AM		Type	
DA										AM		DRG	
DA										AM		CIV	
DA										AM		Sub-Discipline	
DA										AM		DR	
DA										AM		Drg No	
DA										AM		0401	
DA										AM		Rev	
DA										AM		D	