
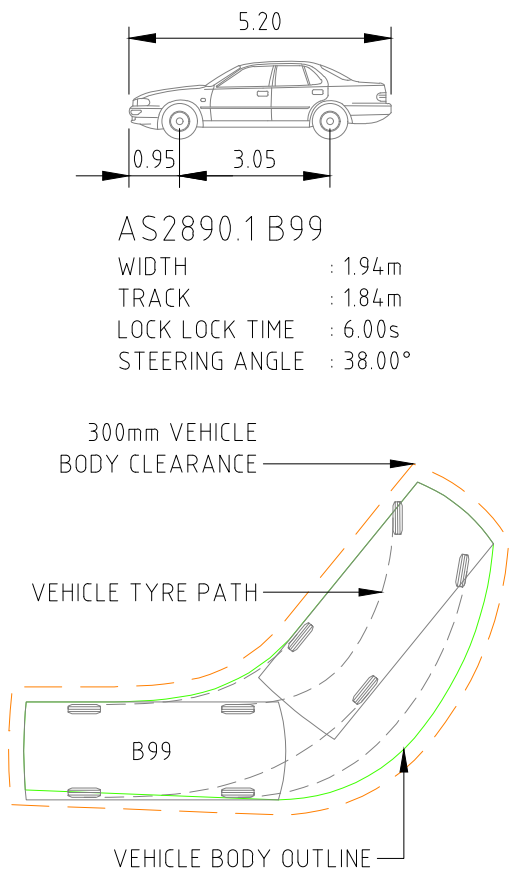


File Name: P:\2022\220568_B6-7-ST-Fyshwick\04_CAD\4.2_Drawings\CIV\220568-drg-civ-2201-tp.dwg

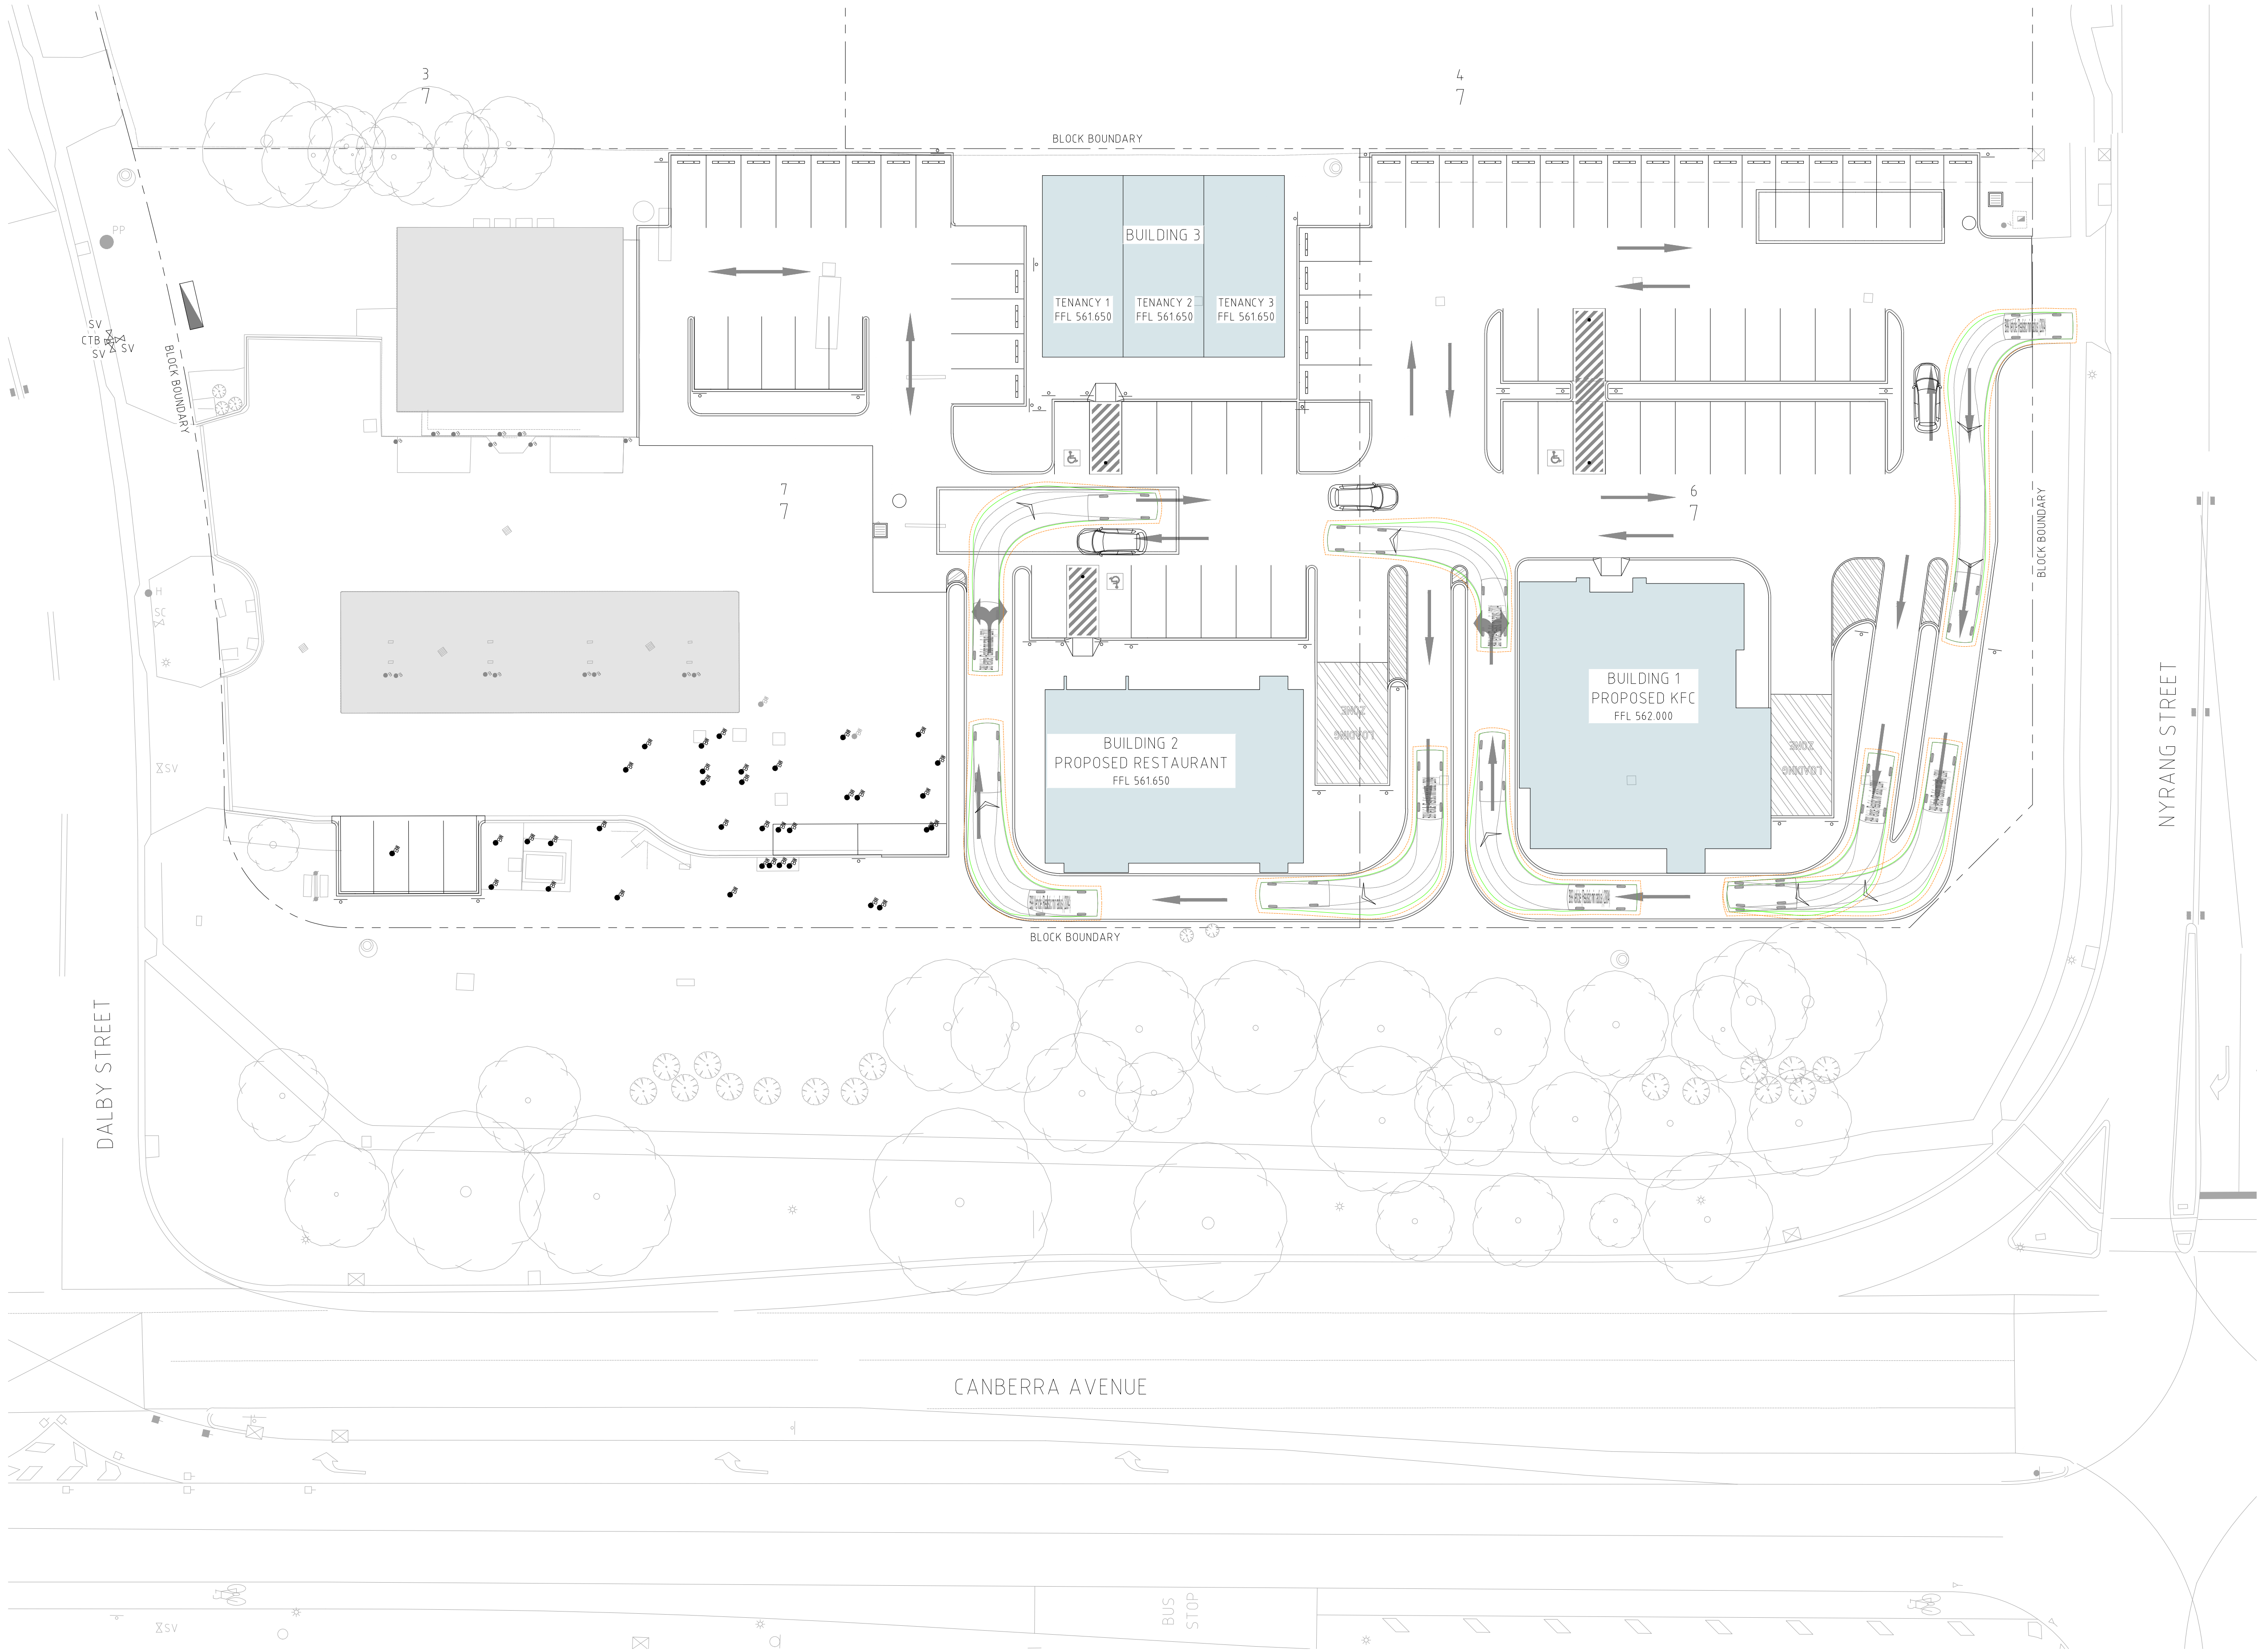

Rev	Description	Date	Drawn By
D	FOR DEVELOPMENT APPROVAL	04.09.2023	DA
C	FOR DEVELOPMENT APPROVAL	27.07.2023	DA
B	FOR DEVELOPMENT APPROVAL	23.06.2023	DA
A	FOR REVIEW	19.05.2023	DA

Scales

057.51012.5m

1:250 @ A1

North

DO NOT SCALE OFF DRAWINGS. VERIFY ALL DIMENSIONS ON SITE PRIOR TO WORK.

COPYRIGHT: The contents and information contained in this document are copyright of Sellick Consultants, Use or copy of this document in whole or part without written permission constitutes an infringement of copyright.



NOT FOR CONSTRUCTION			
Original Size	A1	Drawn By	DA
Date Plotted	4-Sep-23	Designed By	TI
Coordinate System	STROMLO GRID	Approved	AM
Height Datum	AHD	Approved Signature	
		Drafting Check	DA
		Design Check	AM
		Approved Date	19/05/2023

Project Name and Location					
PROPOSED REDEVELOPMENT					
BLOCKS 6 & 7 SECTION 7 FYSHWICK, ACT					
Drawing Title					
VEHICLE TURNING PATHS PLAN					
SHEET 1					
Project Number	Type	Discipline	Sub-Discipline	Drg No	Rev
220568	DRG	CIV	TP	2201	D