
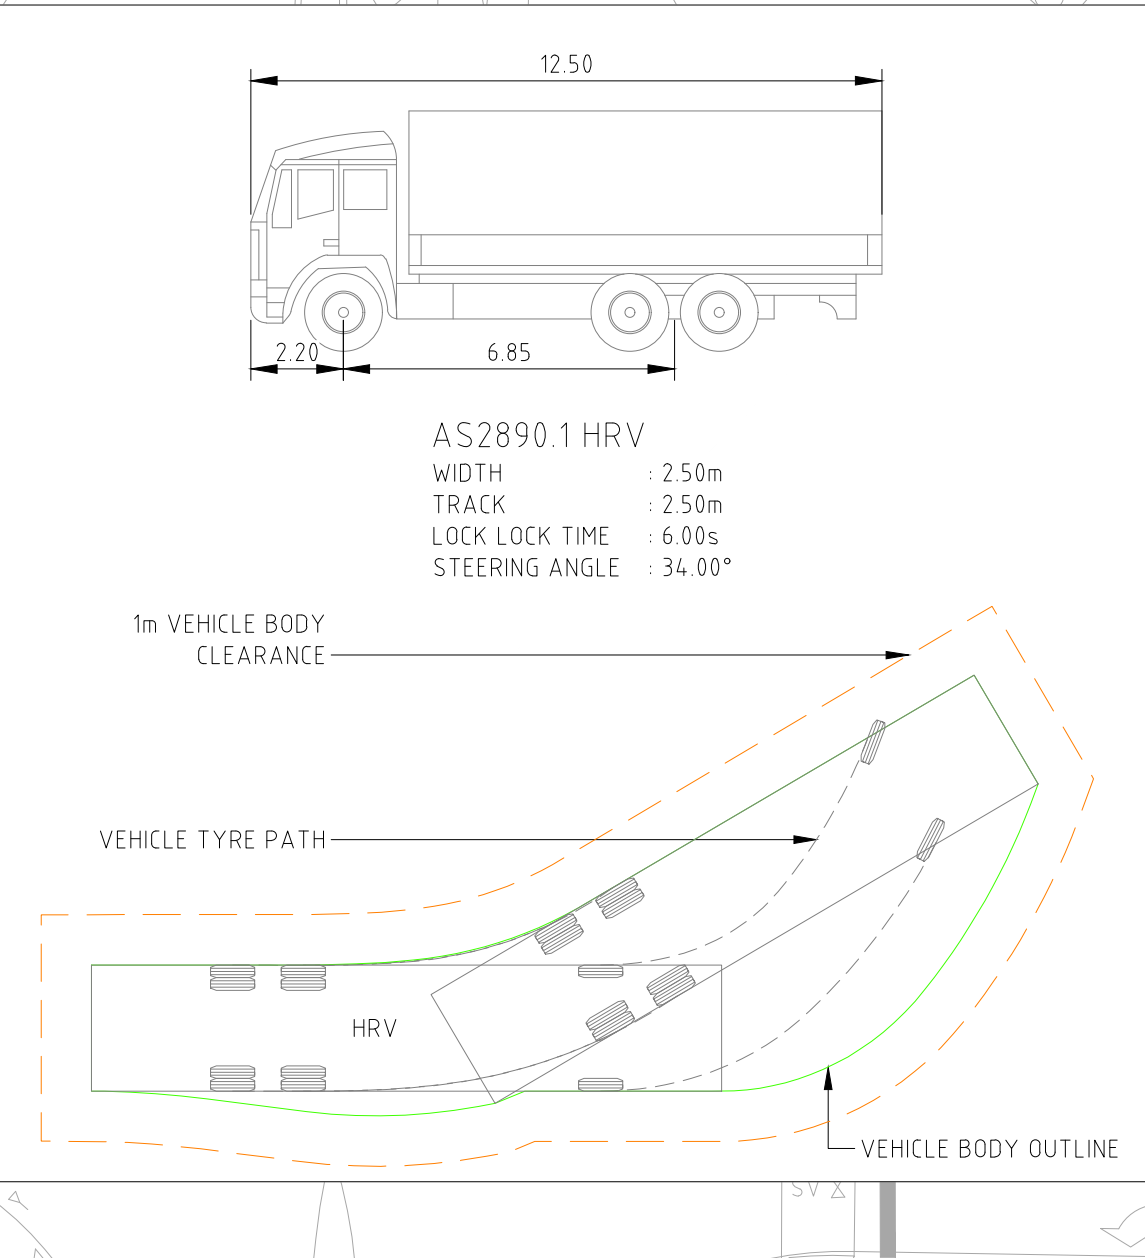


File Name: P:\2022\220568_B6-7-ST-Fyshwick\04_CAD\4.2_Drawings\CIV\220568-drg-civ-2202-1p.dwg

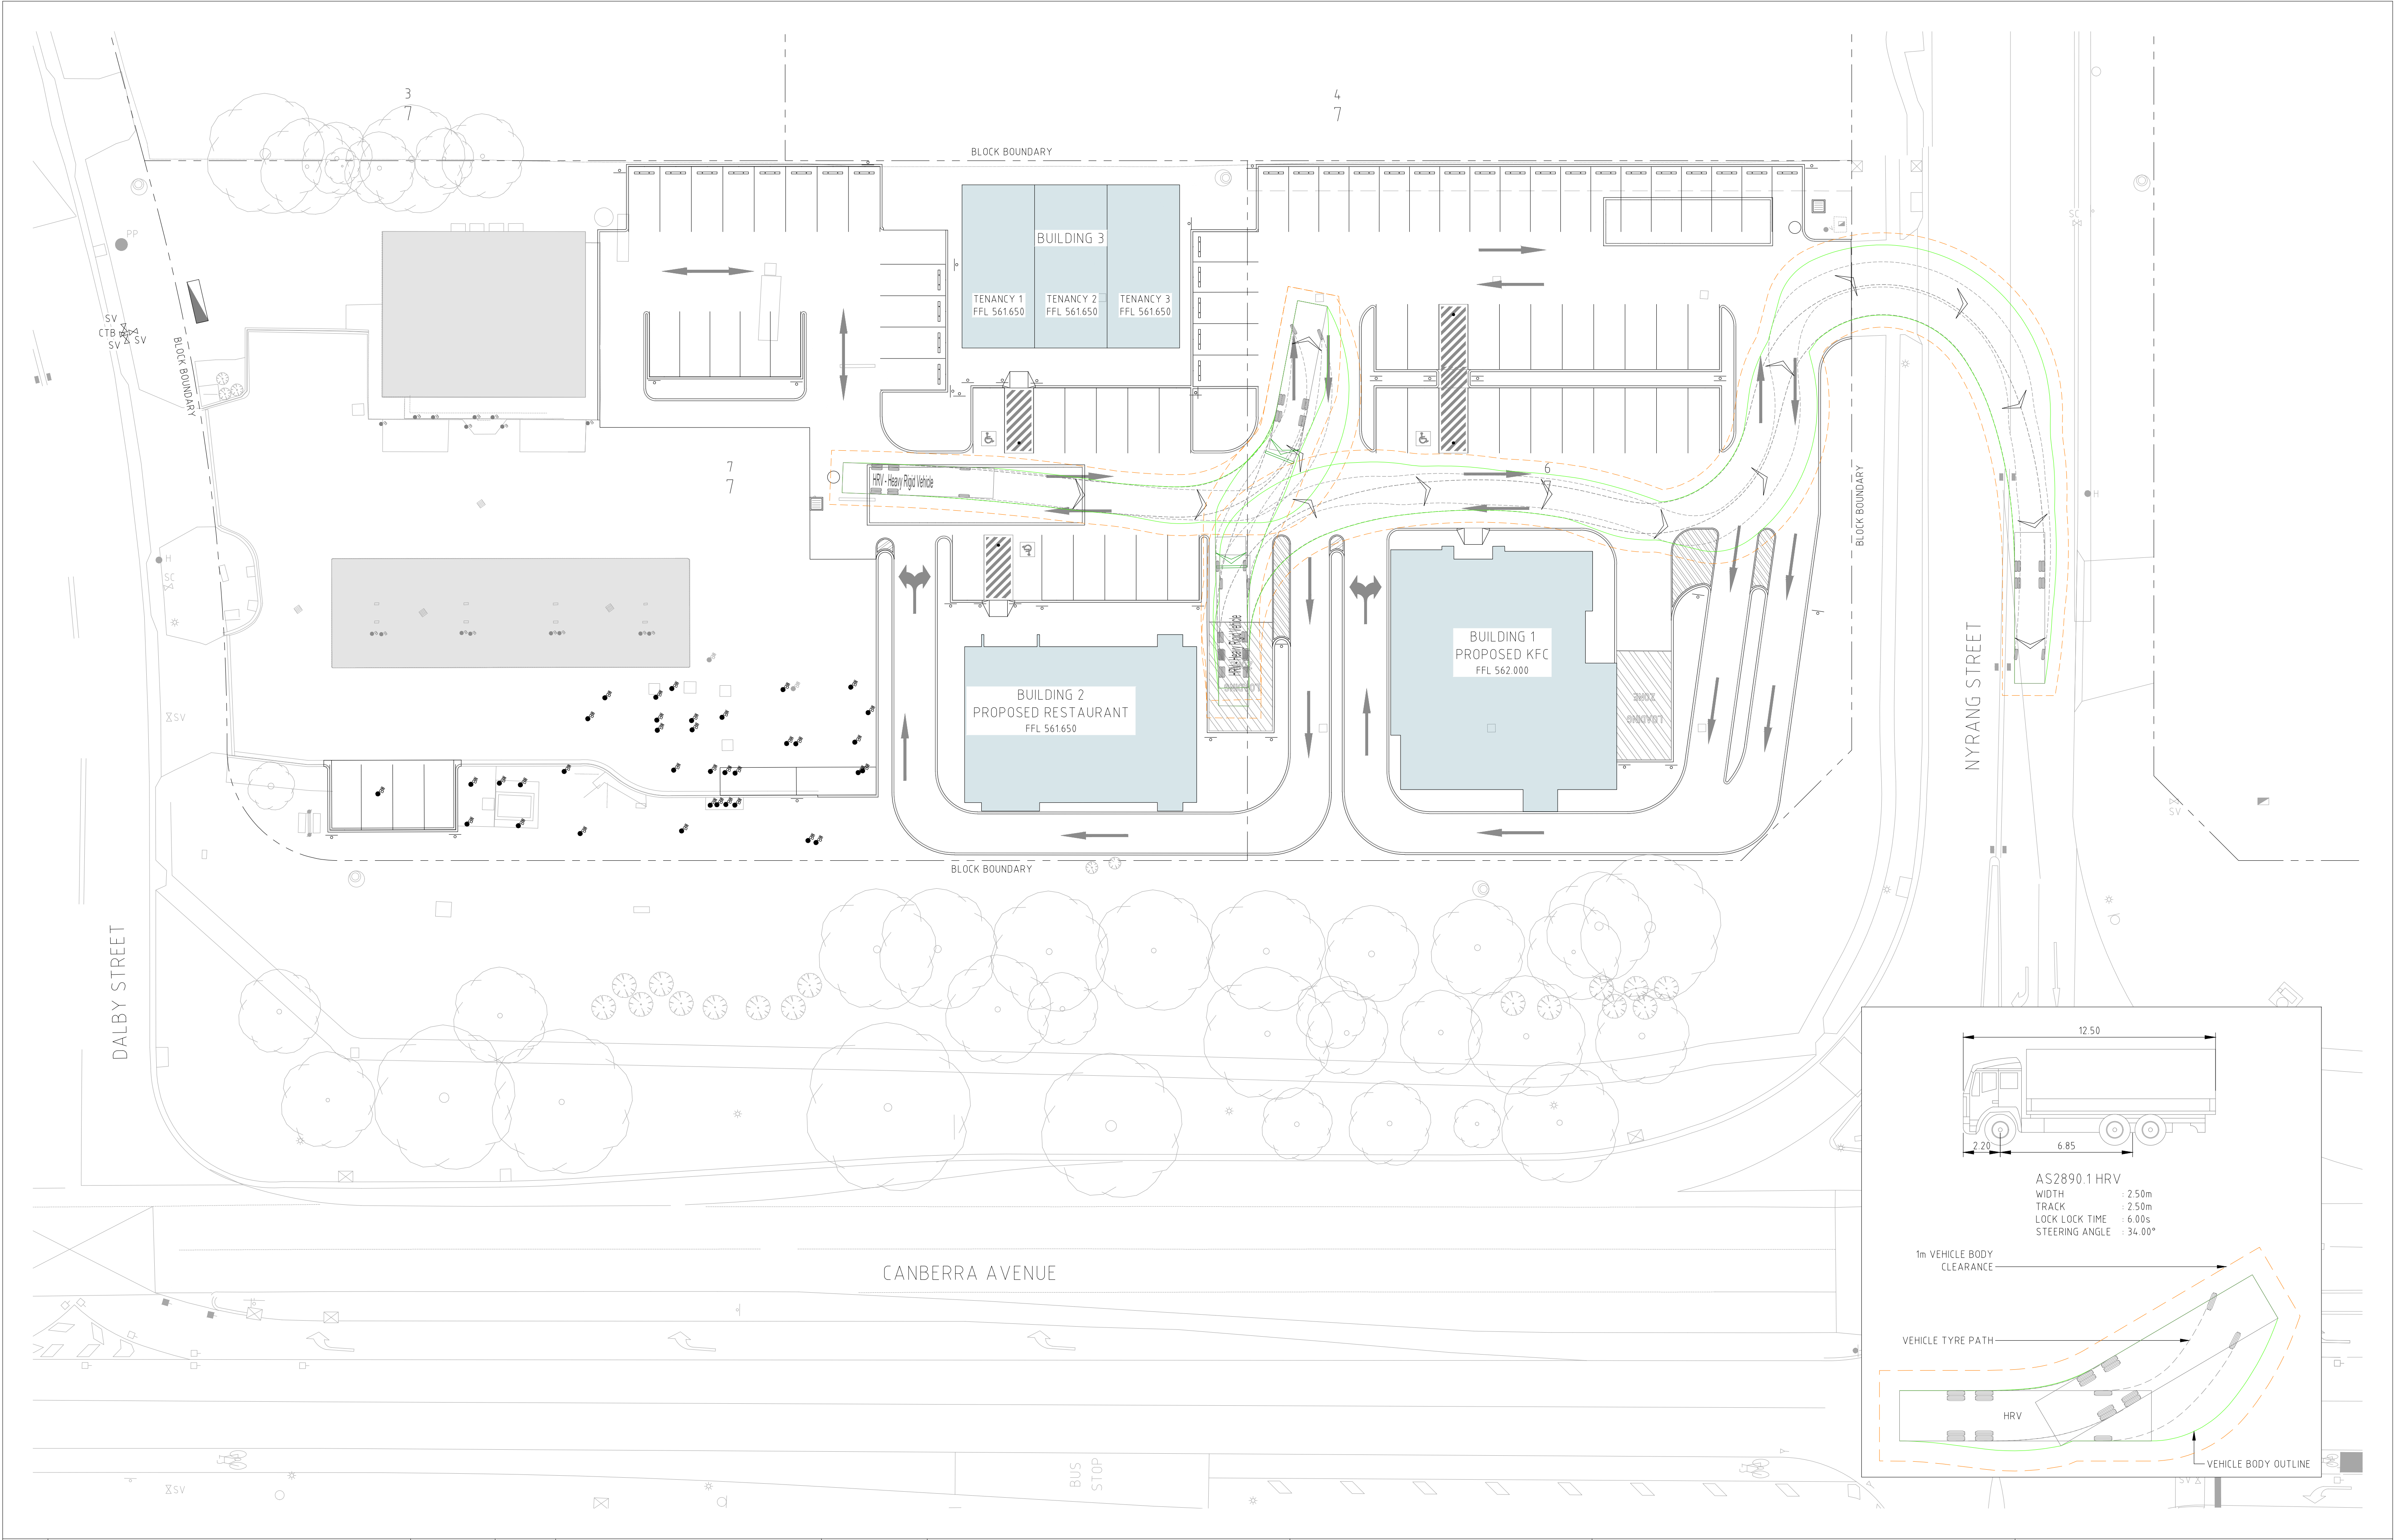

				Scales		North		Client Logo				Status				Project Name and Location				
				0 5 7.5 10 12.5m		1:250 @ A1		sellick consultants				NOT FOR CONSTRUCTION				PROPOSED REDEVELOPMENT				
								canberra sydney				Original Size				BLOCKS 6 & 7 SECTION 7 FYSHWICK, ACT				
								dna ARCHITECTS				Date Plotted				Drawing Title				
												4-Sep-23				VEHICLE TURNING PATHS PLAN				
												Coordinate System				SHEET 2				
												STROMLO GRID				Project Number				
												AHD				220568				
												Height Datum				Type				
												Approved Signature				DRG				
																Discipline				
																CIV				
																Sub-Discipline				
																TP				
																Drg No				
																2202				
																Rev				
																D				