


File Name: P:\2022\220568_B6-7-ST-Fyshwick\04_CAD\4.2_Drawings\CV\220568-drg-civ-0501-ut.dwg

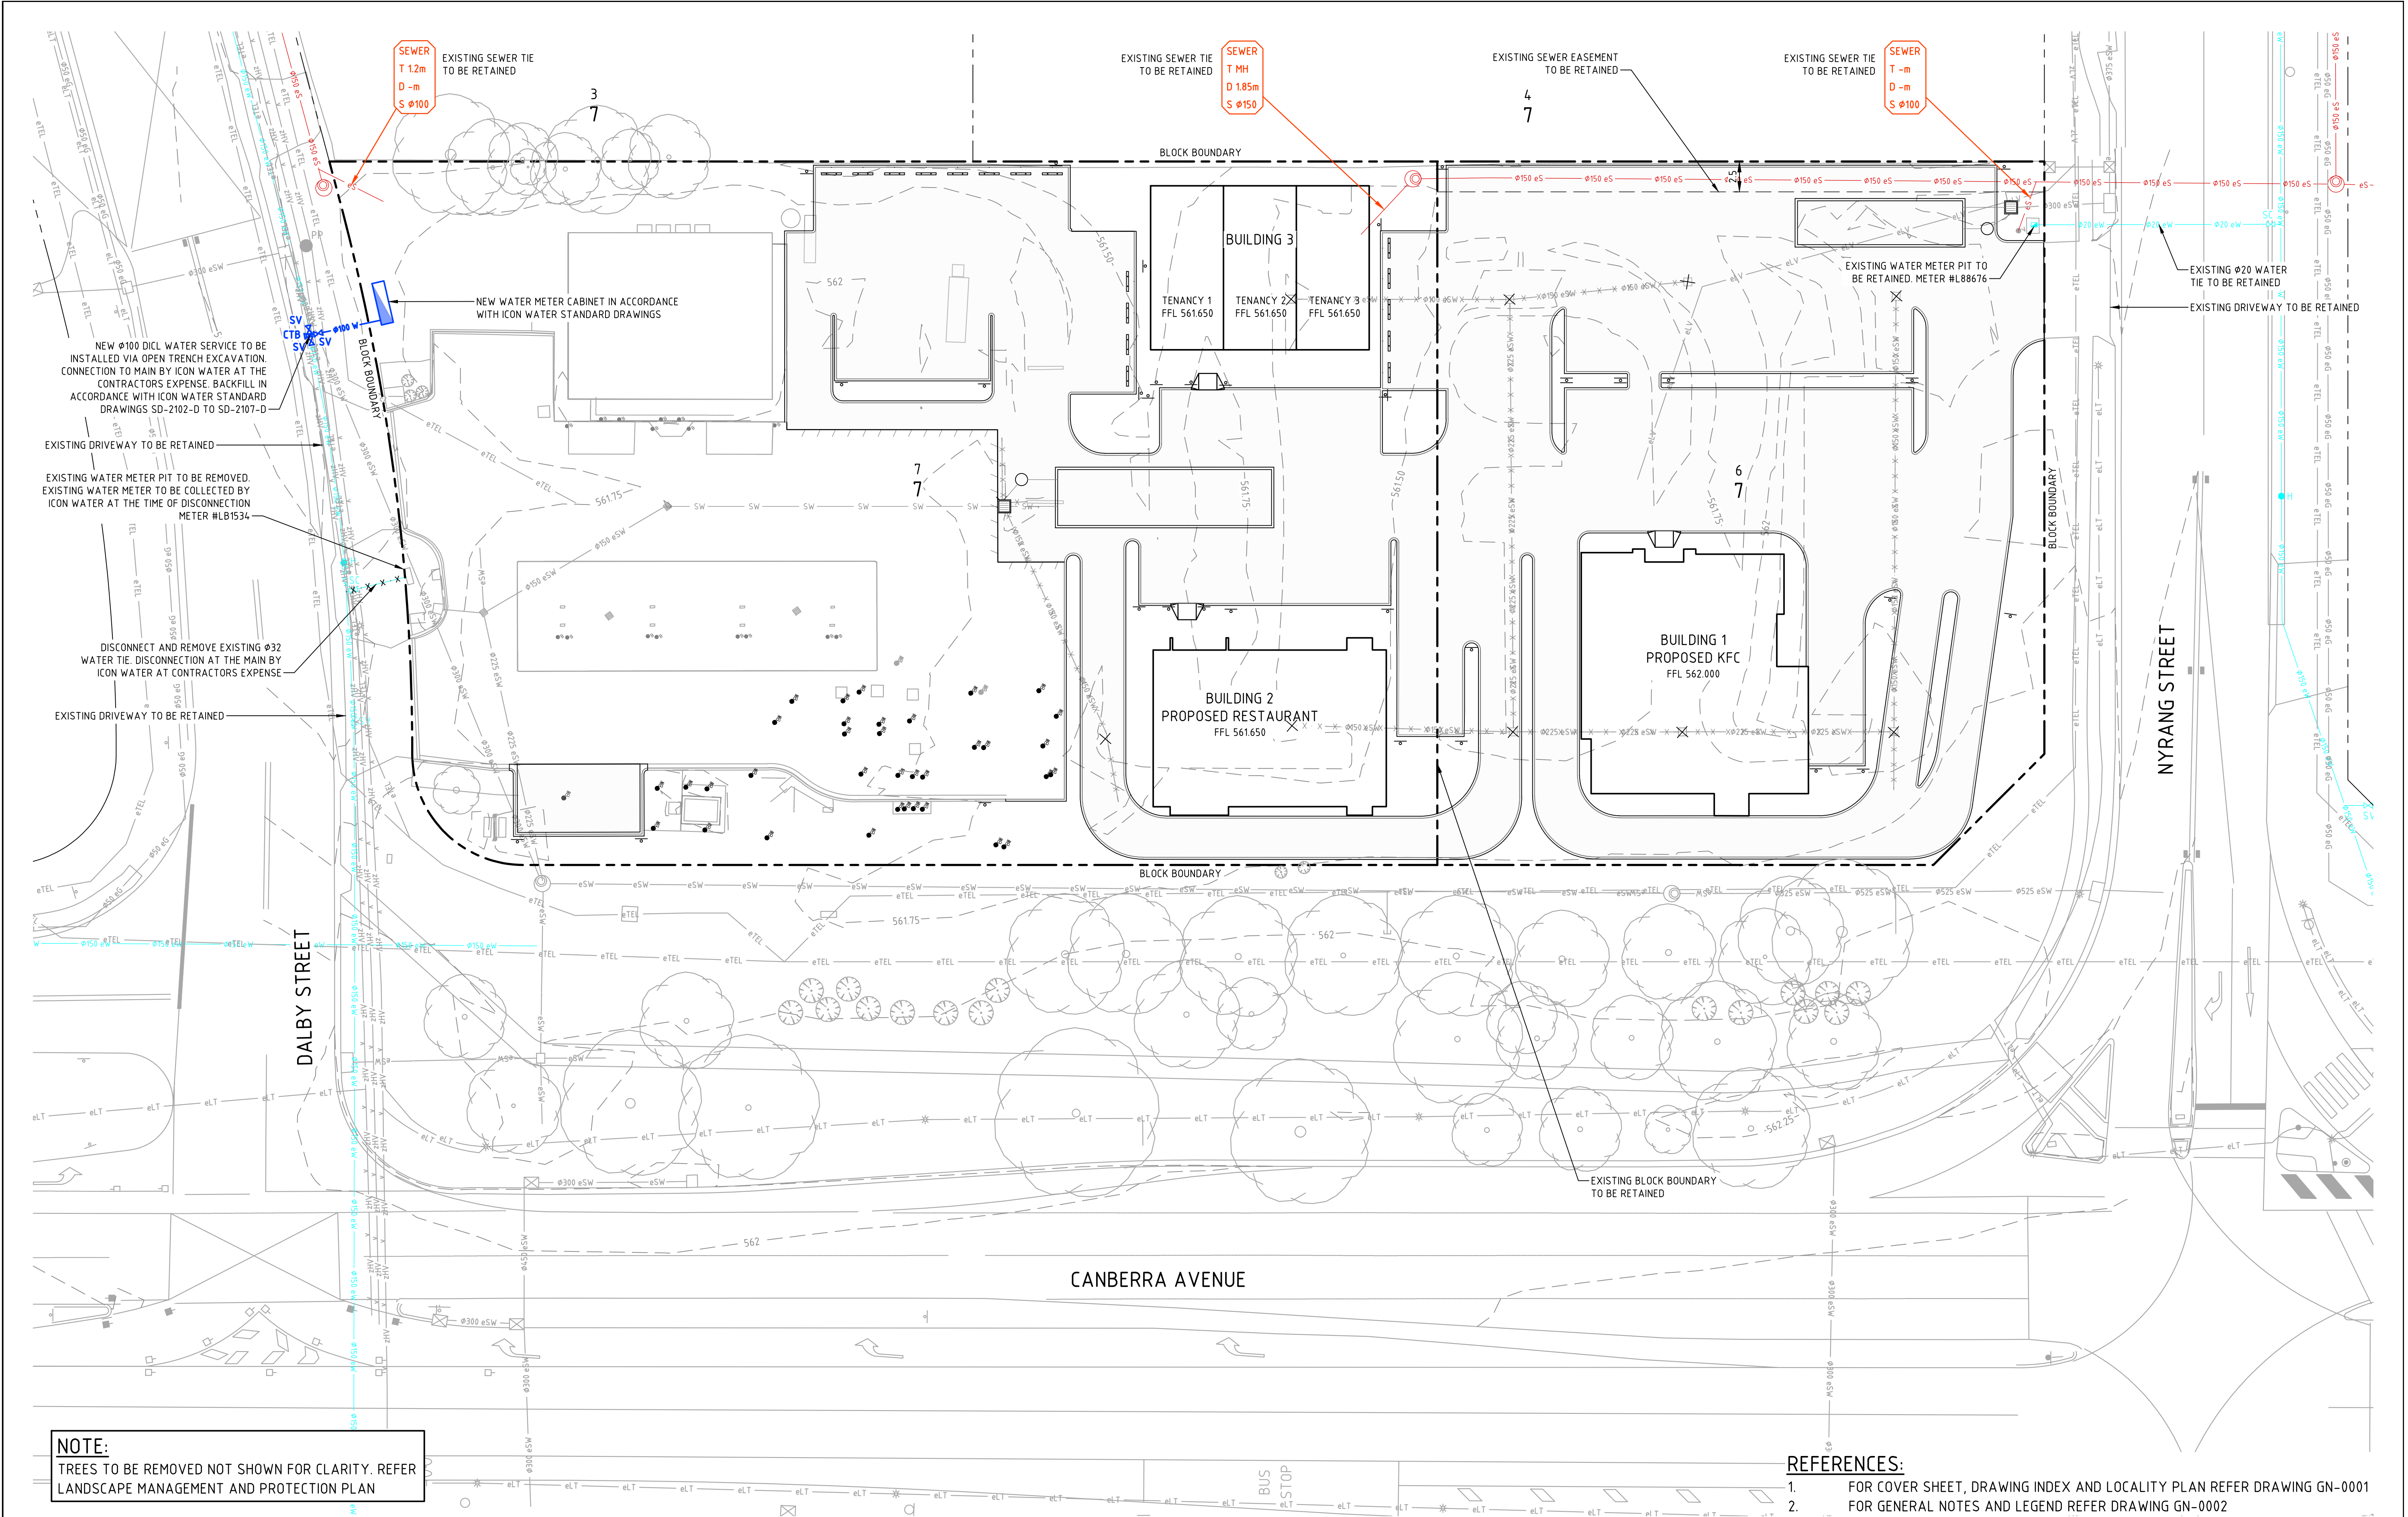

				Scales		North		Client Logo		Status				Project Name and Location					
				0 5 7.5 10 12.5m						NOT FOR CONSTRUCTION				PROPOSED REDEVELOPMENT					
E FOR DEVELOPMENT APPROVAL				1:250 @ A1						Original Size	A1	Drawn By	DA	Drafting Check	DA	BLOCKS 6 & 7 SECTION 7 FYSHWICK, ACT			
D ICON WATER COMMENTS ADDRESSED										Date Plotted	4-Sep-23	Designed By	TI	Design Check	AM	Drawing Title			
C FOR DEVELOPMENT APPROVAL										Coordinate System	STROMLO GRID	Approved	AM	Approved Date	19/05/2023				
B FOR DEVELOPMENT APPROVAL										Height Datum	AHD	Approved Signature				Project Number	Type	Discipline	Sub-Discipline
A FOR REVIEW																		Drng No.	Rev
Rev	Description	Date	Drawn By	DO NOT SCALE OFF DRAWINGS. VERIFY ALL DIMENSIONS ON SITE PRIOR TO WORK. COPYRIGHT: The contents and information contained in this document are copyright of Sellick Consultants, Use or copy of this document in whole or part without written permission constitutes an infringement of copyright.														0501	E