


Jul 11, 2025 - 2:24pm C:\Users\dj\AppData\Local\Temp\AspPublish_30228E-DA-00.dwg

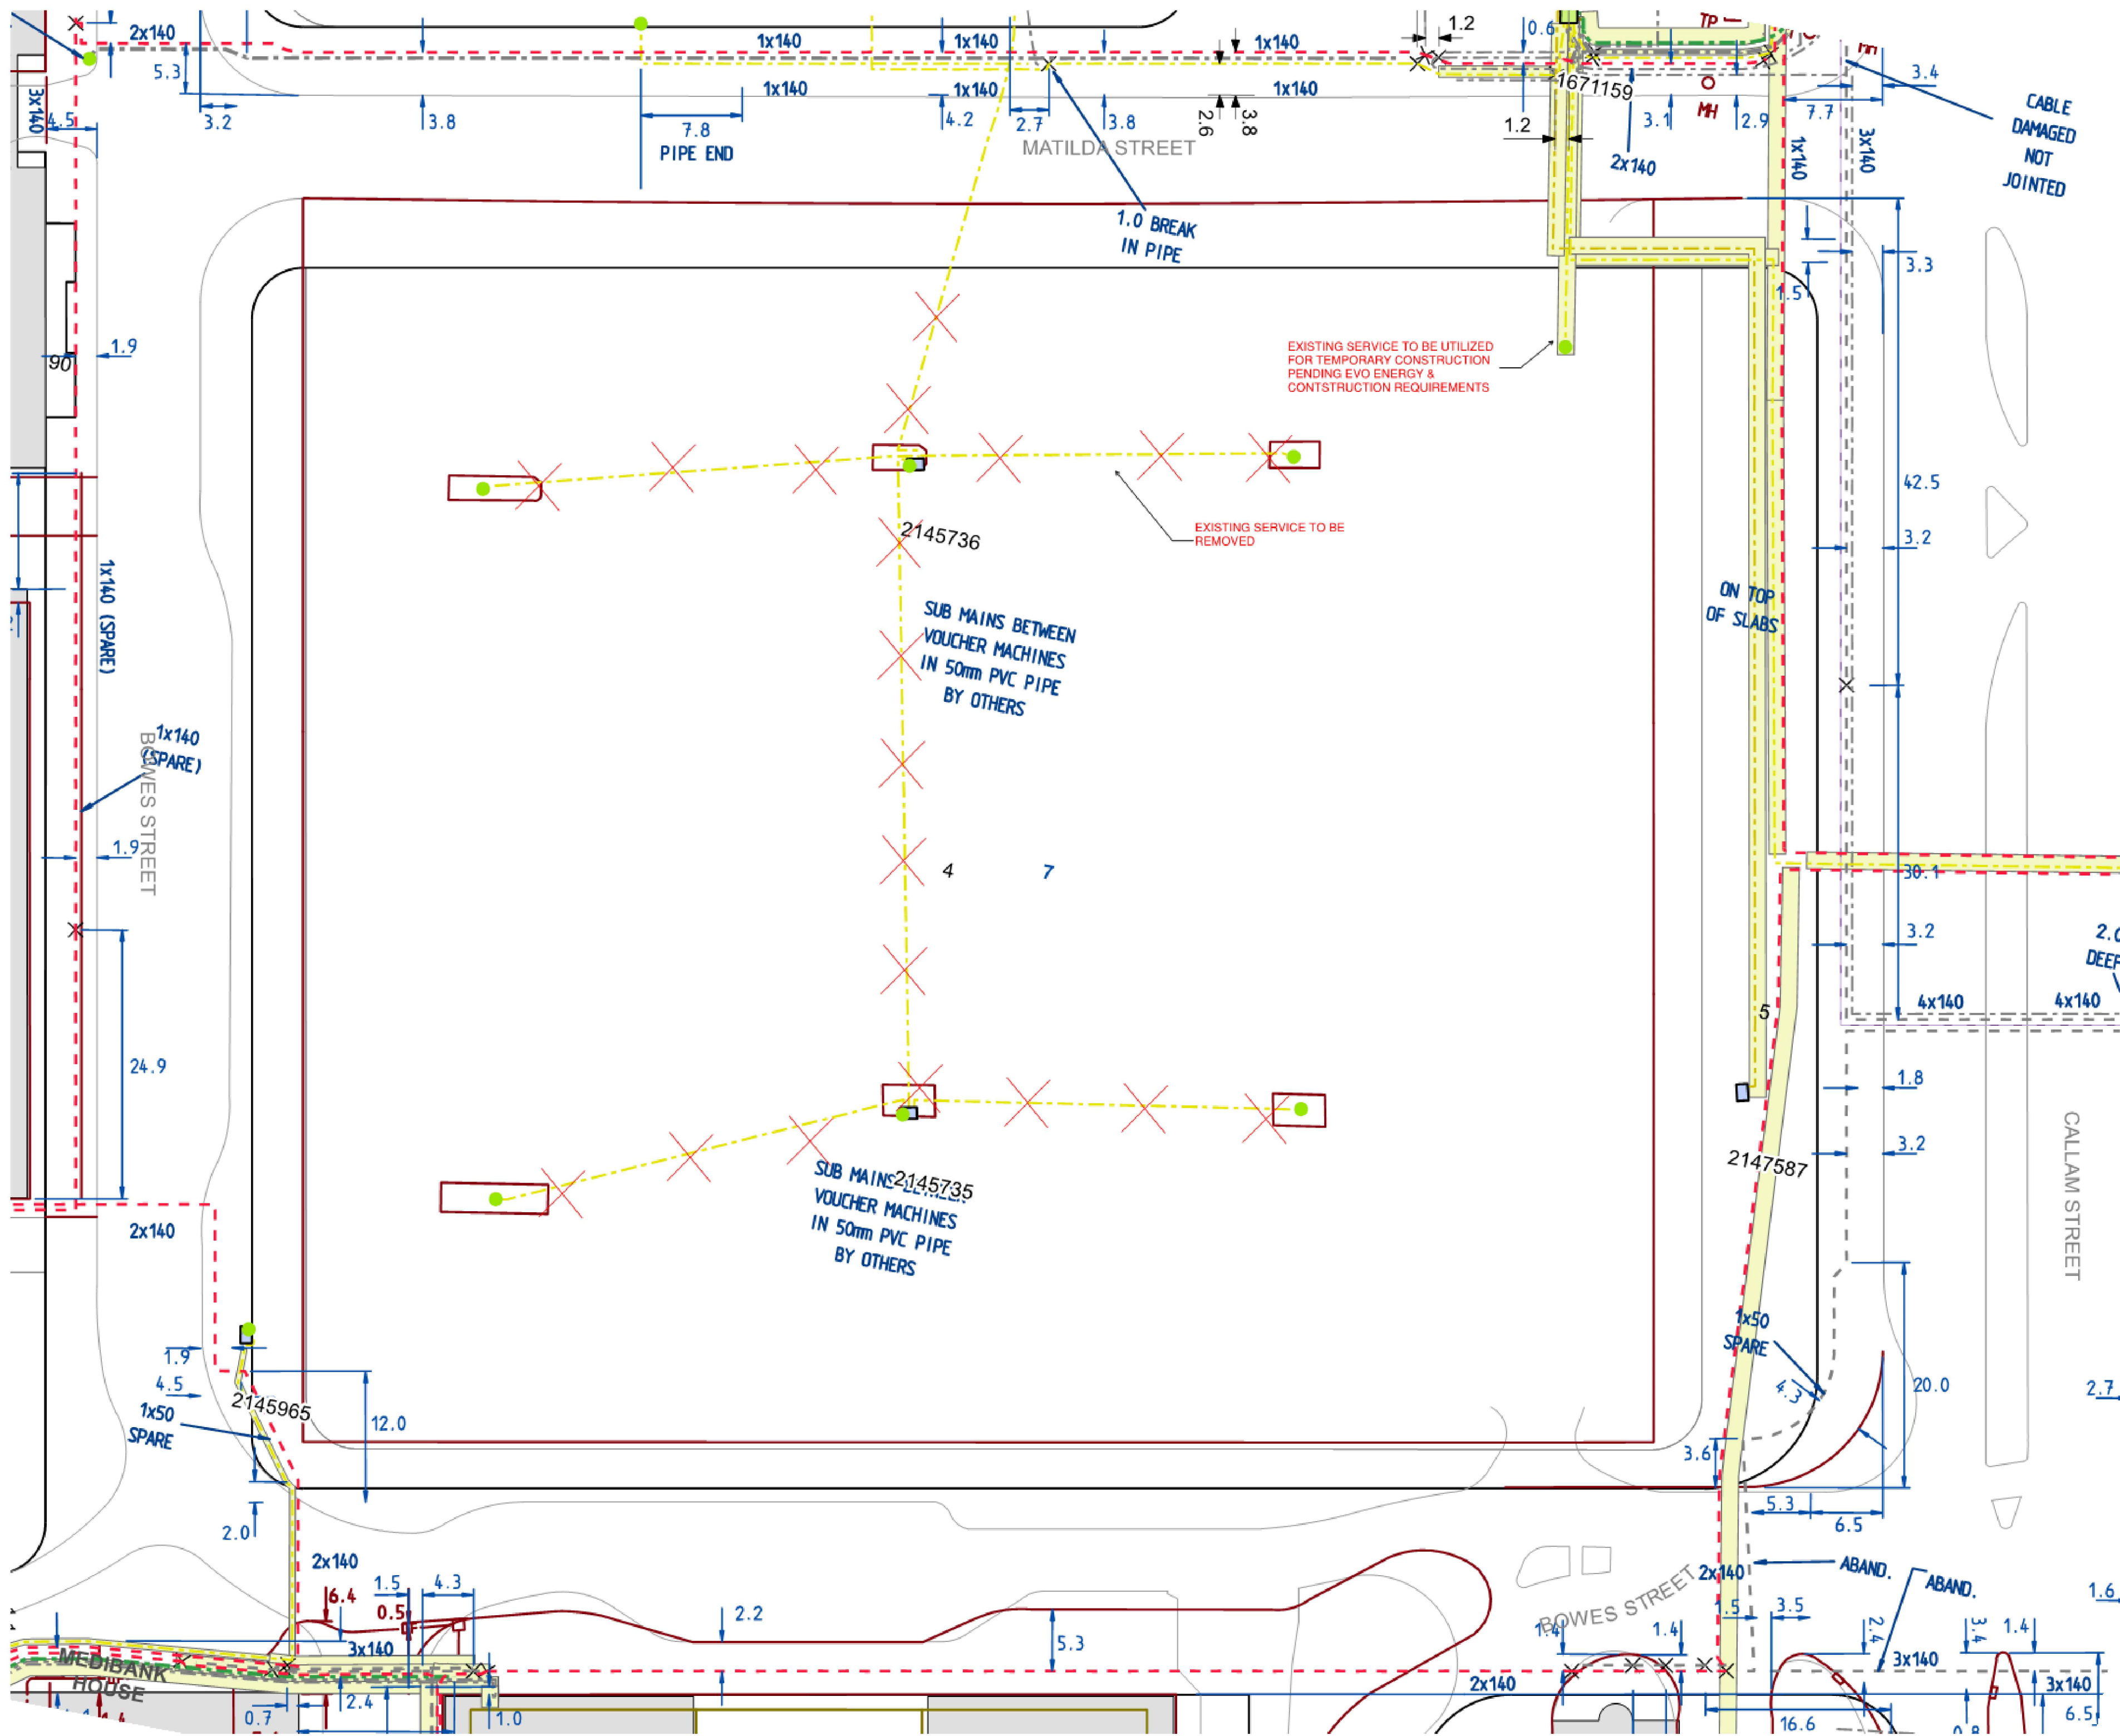

ELECTRICITY NETWORK LEGEND

Support Structure (Distribution)

- Pole
- Streetlight Only Pole

Support Structure (Transmission)

- Pole
- Tower
- Yard Structure

Underground Structure

- Pit

Recloser

- Recloser

Building

- Zone Building
- Standalone Chamber

Switches

- Air Break
- Load Break
- Overhead Link

Fuse

- Drop Out Fuse

Service Point

- Service Point

Streetlight

- Streetlight Controller

Joint

- Cable Joint

Underground Earth Cable

- Underground Earth Cable

Fibre Communication Cable

- Fibre Communication Cable

Copper Communication Cable

- Pilot Cable

Streetlight

- Streetlight
- Streetlight Controller
- Streetlight Photoelectric Controller
- Other Streetlight Support
- Streetlight Column

Streetlight Cable

- Overhead Streetlight Line
- Underground Streetlight Line, In Service
- Underground Streetlight Line, Abandoned

Transmission Line

- Overhead Transmission Line
- Underground Transmission Line, In Service
- Underground Transmission Line, Abandoned

HV Electric Lines

- Overhead HV Electric Line
- Underground HV Electric Line, In Service
- Underground HV Electric Line, Abandoned

LV Electric Lines

- Overhead LV Electric Line
- Underground LV Electric Line <= 50 mm
- Underground LV Electric Line, In Service
- Underground LV Electric Line, Abandoned
- Underground LV Electric Line > 50 mm
- Underground LV Electric Line, In Service
- Underground LV Electric Line, Abandoned

Service Lines

- Overhead Service Line
- Underground Service Line <= 50 mm
- Underground Service Line, In Service
- Underground Service Line, Abandoned
- Underground Service Line > 50 mm
- Underground Service Line, In Service
- Underground Service Line, Abandoned

Duct/Bank

- <all other values>
- Conduit
- Depth/Indicator/Deep
- Depth/Indicator/Shallow

Ground Mounted Structure

- Streetlight Control Cubicle
- Distribution Box
- Point-Of-Entry Cubicle
- HV Switching Station
- Kiosk
- Padmount
- Link Pillar
- Micro Pillar
- Mini Pillar
- Pregnant Column
- Communication Cubicle
- SCADA Cubicle

Electric Supply Site

- 13kV Switching Station
- Bulk Supply Station
- Mobile Zone Substation
- Zone Substation
- Overhead Substation
- Chamber Substation
- Stockade

IMPORTANT NOTE:


- The term 'ABANDONED' is utilised to identify an underground cable that has been physically disconnected from the Evoenergy electricity network, is not in service and cannot readily be put back into service without specific augmentation and/or reconnection works. Cable(s) identified by Evoenergy as 'ABANDONED' have been discarded in-situ by Evoenergy. ALL cables should be treated as 'LIVE' and Dangerous until proven de-energised and safe.

All network distribution data is the property of Evoenergy and no warranty as to the accuracy or completeness of the information is provided. No liability for any loss or damage arising from the use of this information will be accepted.

© Evoenergy 2022.

evoenergy

ELECTRICAL CONTRACTOR

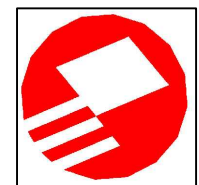

Heyday Group

192 Gladstone Street
Fyshwick ACT 2609
Australia
Telephone (02) 6280 0400
Facsimile (02) 6280 0411
<http://www.heyday5.com.au>

This drawing is subject to copyright, and may not be used, transferred or stored in or on any media, in whole or part, without the express written permission of Heyday Group.

| Issue | Date | By | Chkd | Appd |
|--------|----------|----|------|------|
| 01 | 11.07.25 | DL | DL | IB |
| FOR DA | | | | |
| | | | | |
| | | | | |
| | | | | |
| | | | | |
| | | | | |
| | | | | |
| | | | | |
| | | | | |

| Issue | Date | By | Chkd | Appd |
|-------|------|----|------|------|
| | | | | |
| | | | | |
| | | | | |
| | | | | |
| | | | | |
| | | | | |
| | | | | |
| | | | | |
| | | | | |

LANDSCAPE ARCHITECT

OCULUS

OCULUS

australia@oculus.info
us@oculus.info

ARCHITECT

METIER

METIER

Telephone +61 394204000
METIER3.com.au

MANAGING CONTRACTOR

URBN DG

URBN DG

Telephone +61 417428071
hello@urbndg.com.au

PROJECT

**WODEN VILLAGE
BLOCK 4 SECTION 7**

PHILLIP, ACT

HEYDAY PROJECT NUMBER

CEM-0000

TRUE NORTH



GRAPHIC SCALE

0 4000 10000

SCALE

N/A @ A1 DO NOT SCALE

FOR DA

DRAWING

ELECTRICAL SERVICES

**EXISTING SERVICES
EVO ENERGY**

DRAWING NUMBER

E-DA-01

ISSUE

01