


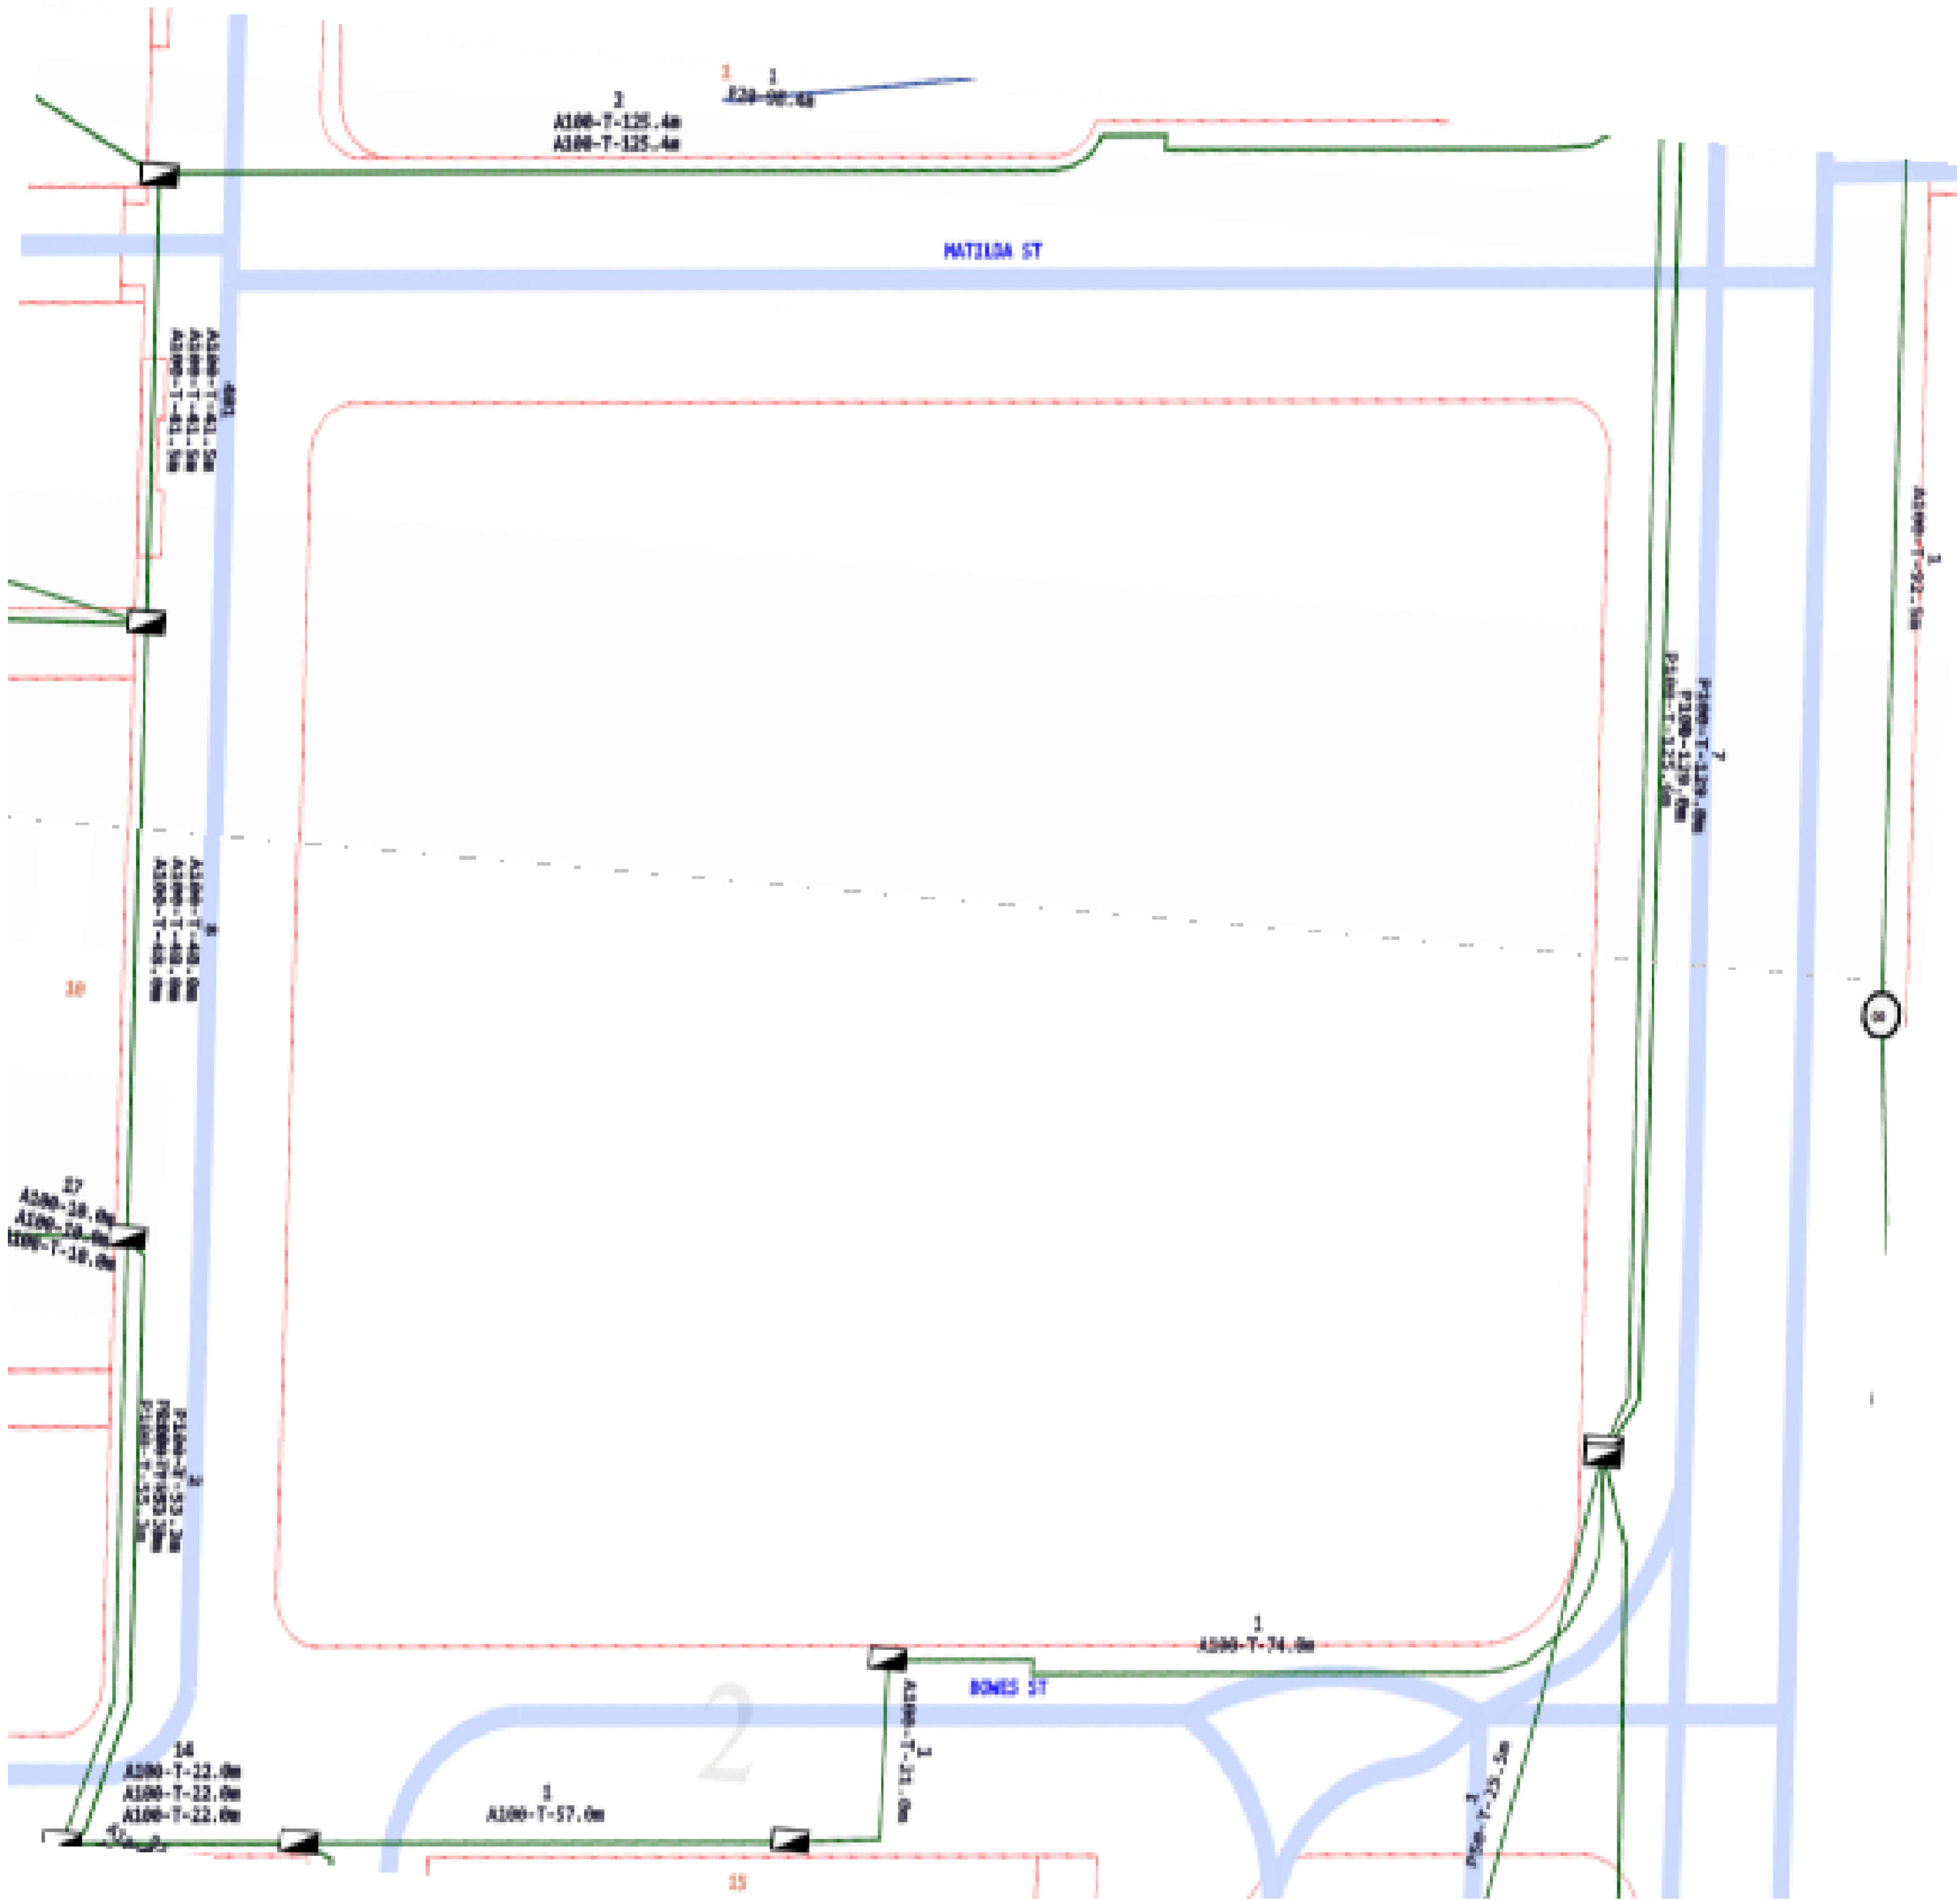



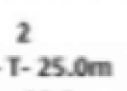
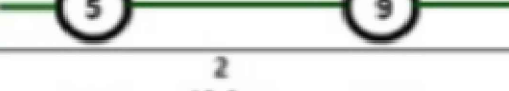









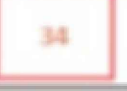Jul 11, 2025 - 2:30pm C:\Users\djloyd\AppData\Local\Temp\AspPublish_30228E-DA-00.dwg



 	
LEGEND	
	Parcel and the location
	Pit with size "5"
	Power Pit with size "2E". Valid PIT Size: e.g. 2E, 5E, 6E, 8E, 9E, E, null.
	Manhole
	Pillar
	Cable count of trench is 2. One "Other size" PVC conduit (PO) owned by Telstra (-T-), between pits of sizes, "5" and "9" are 25.0m apart. One 40mm PVC conduit (P40) owned by NBN, between pits of sizes, "5" and "9" are 20.0m apart.
	2 Direct buried cables between pits of sizes, "5" and "9" are 10.0m apart.
	Trench containing any INSERVICE/CONSTRUCTED (Copper/RF/Fibre) cables.
	Trench containing only DESIGNED/PLANNED (Copper/RF/Fibre/Power) cables.
	Trench containing any INSERVICE/CONSTRUCTED (Power) cables.
	Road and the street name "Broadway ST"
Scale	 0 20 40 60 Meters 1:2000 1 cm equals 20 m

ELECTRICAL CONTRACTOR

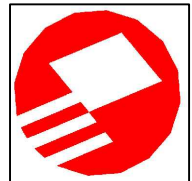

Heyday Group

192 Gladstone Street
Fyshwick ACT 2609
Australia
Telephone (02) 6280 0400
Facsimile (02) 6280 0411
http://www.heyday5.com.au

This drawing is subject to copyright, and may not be used, transferred or stored in or on any media, in whole or part, without the express written permission of Heyday Group.

Issue	Date	By	Chkd	Appd
01	11.07.25	DL	DL	IB
FOR DA				

Issue	Date	By	Chkd	Appd

LANDSCAPE ARCHITECT

OCULUS

OCULUS

australia@oculus.info
us@oculus.info

ARCHITECT

METIER

METIER

Telephone +61 394204000
METIER3.com.au

MANAGING CONTRACTOR

URBN DG

URBN DG

Telephone +61 417428071
hello@urbndg.com.au

PROJECT

WODEN VILLAGE
BLOCK 4 SECTION 7

PHILLIP, ACT

HEYDAY PROJECT NUMBER

CEM-0000

TRUE NORTH



GRAPHIC SCALE



SCALE

N/A

@

A1

DO NOT SCALE

FOR DA

PROJECT NORTH



SCALE

N/A

@

A1

DO NOT SCALE

FOR DA

DRAWING

ELECTRICAL SERVICES

EXISTING SERVICES

NBN

DRAWING NUMBER

E-DA-02

ISSUE

01