

This drawing is to be read in conjunction with all landscape architecture schedules, technical specifications, and other consultant drawings. Please check and verify all dimensions and site conditions prior to the commencement of any work. Do not scale drawings – refer to figured dimensions only. Please inform OCULUS of any discrepancies for clarification before proceeding. Unless otherwise noted this drawing is not for construction. Services shown on this drawing are approximate only, the exact location is to be confirmed on-site by contractor prior to commencement – before you dig (byda.com.au).
© 2024

KEY PLAN

SCALE
1:300 @ A1

2.5 0 2.5 5 15m



PROJECT C-2307
BLOCK 4 SECTION 7 PHILLIP

STATUS
DEVELOPMENT APPLICATION

CLIENT
HELLENIC PROPERTY INVESTMENTS


ARCHITECT
METIER3

ISSUE	DATE	AMENDMENT	BY	APPROVED
A	01.08.25	FOR APPROVAL	BG	JET

DRAWING TITLE
**PLANTING PLAN
OFF-SITE WORKS**

DRAWING NUMBER
L500

REVISION
A

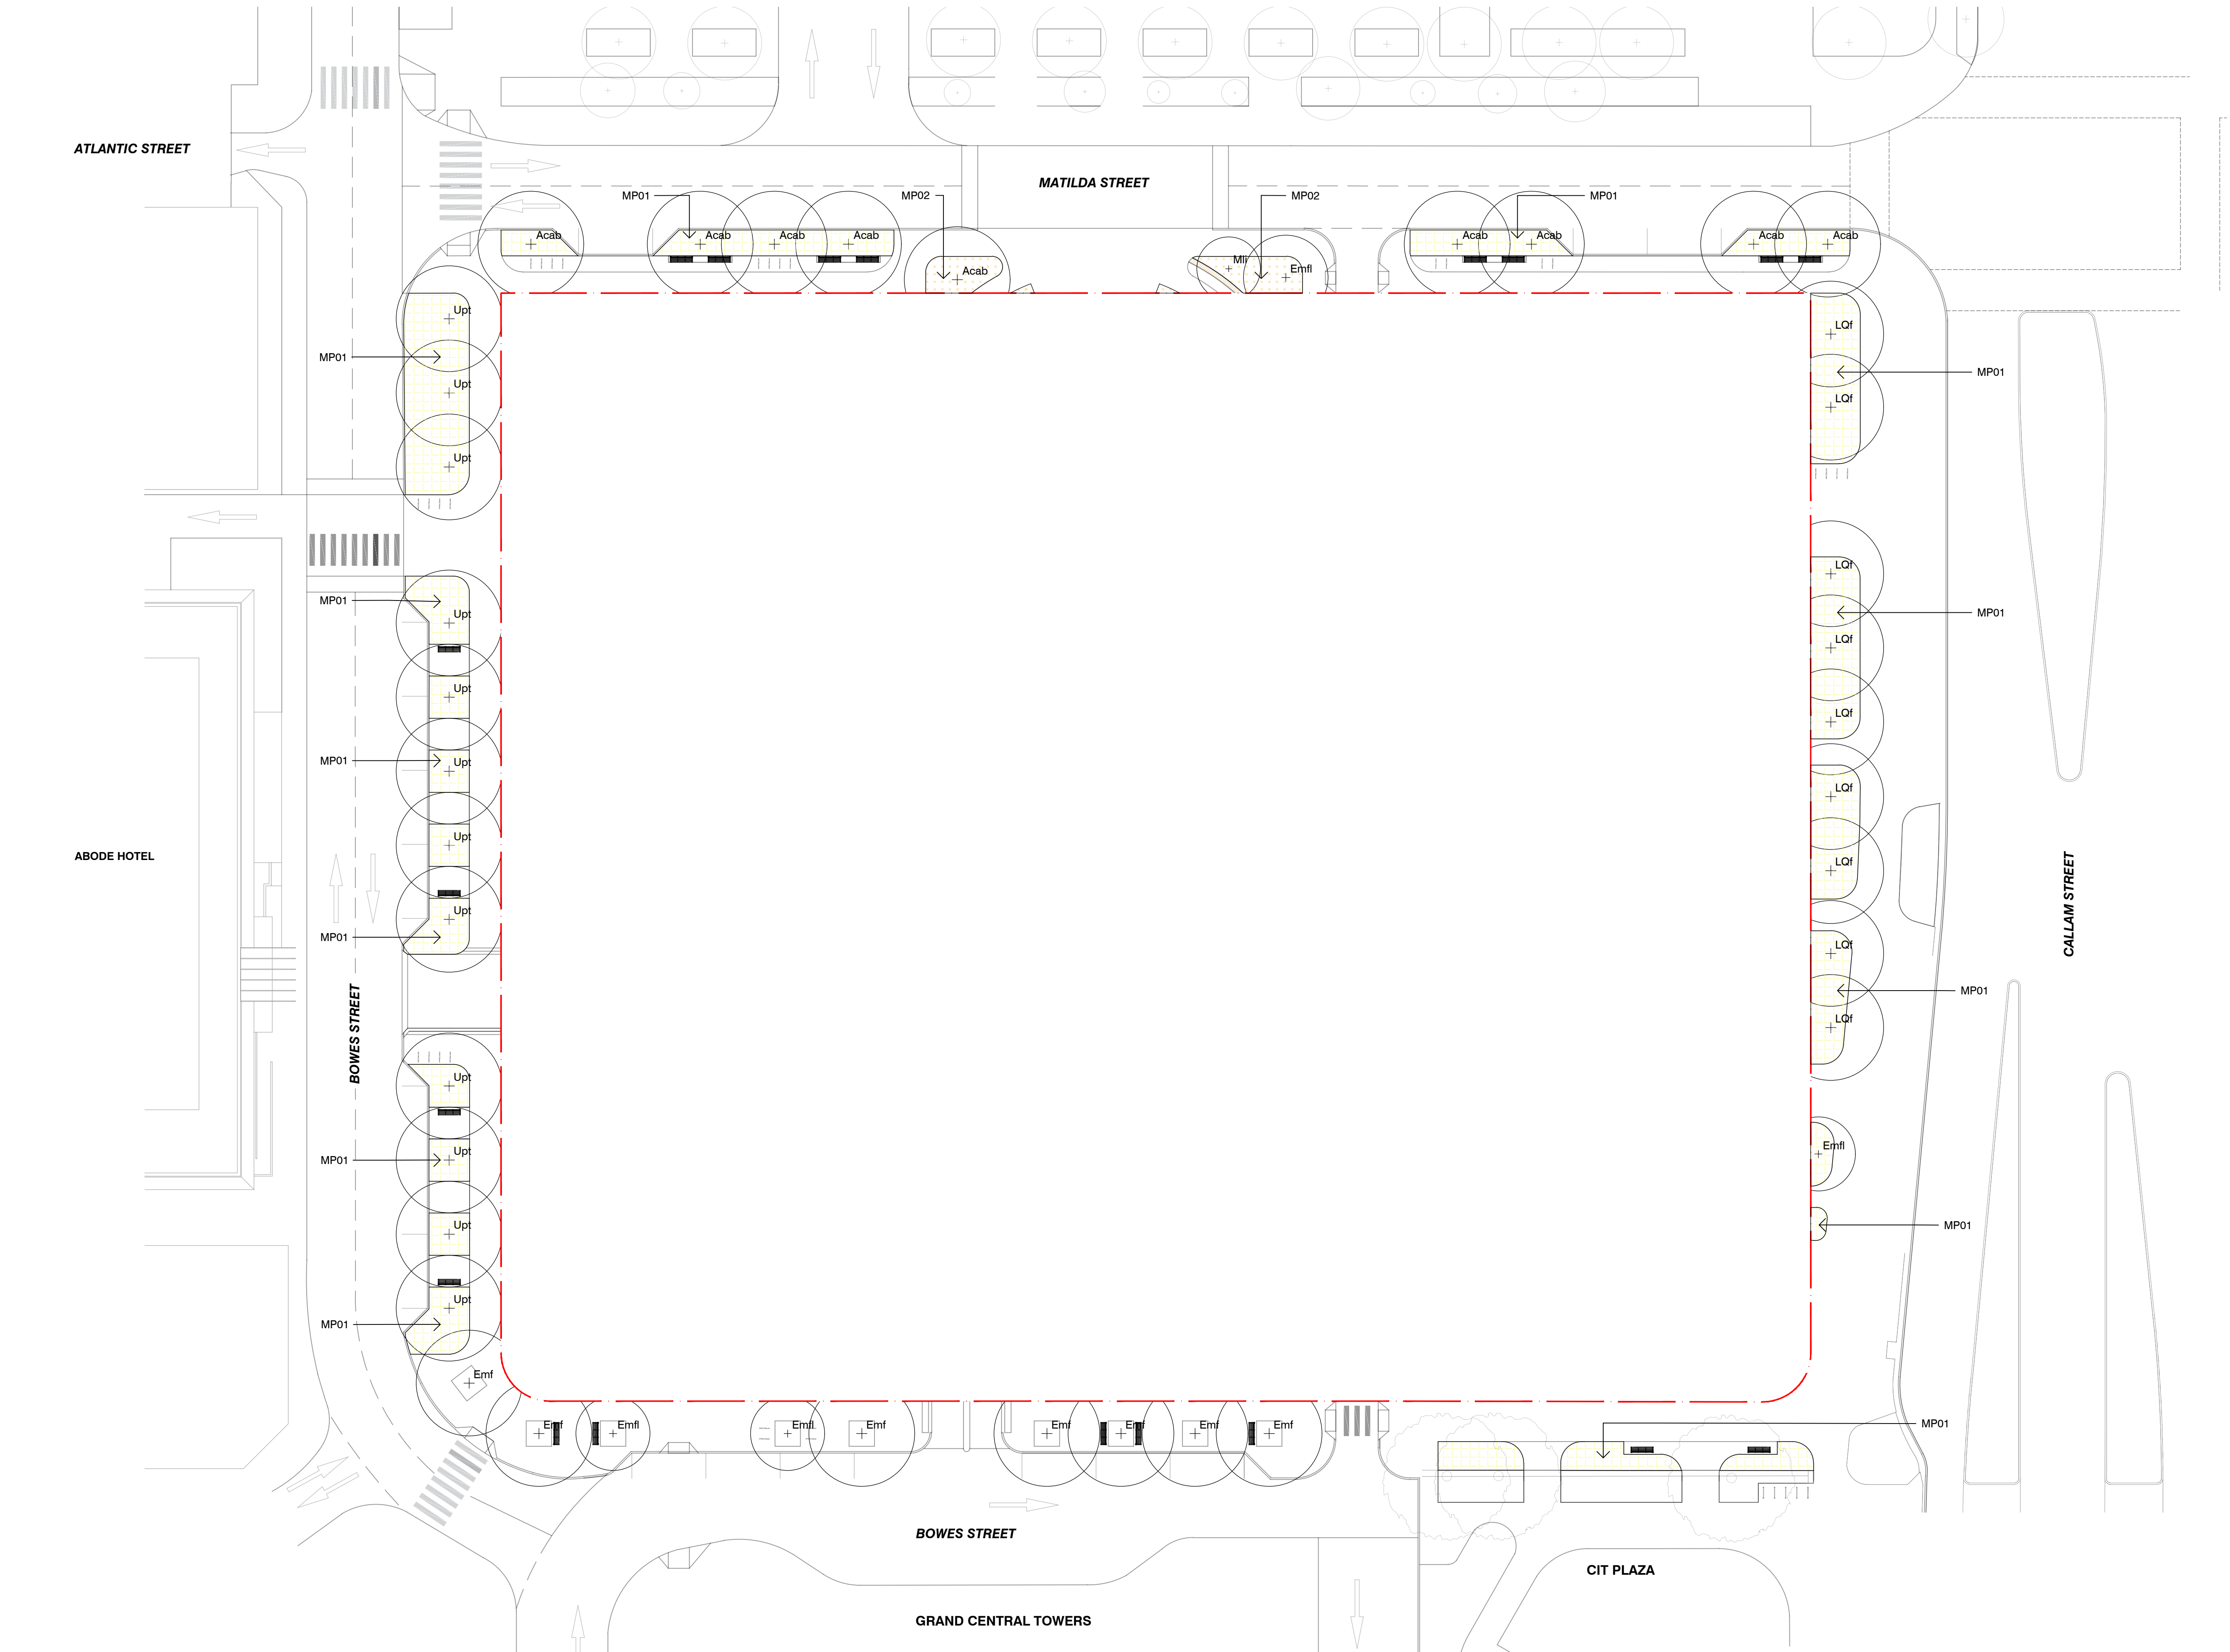

LEGEND - MASS PLANTING MIX

- MP01
- MP02