
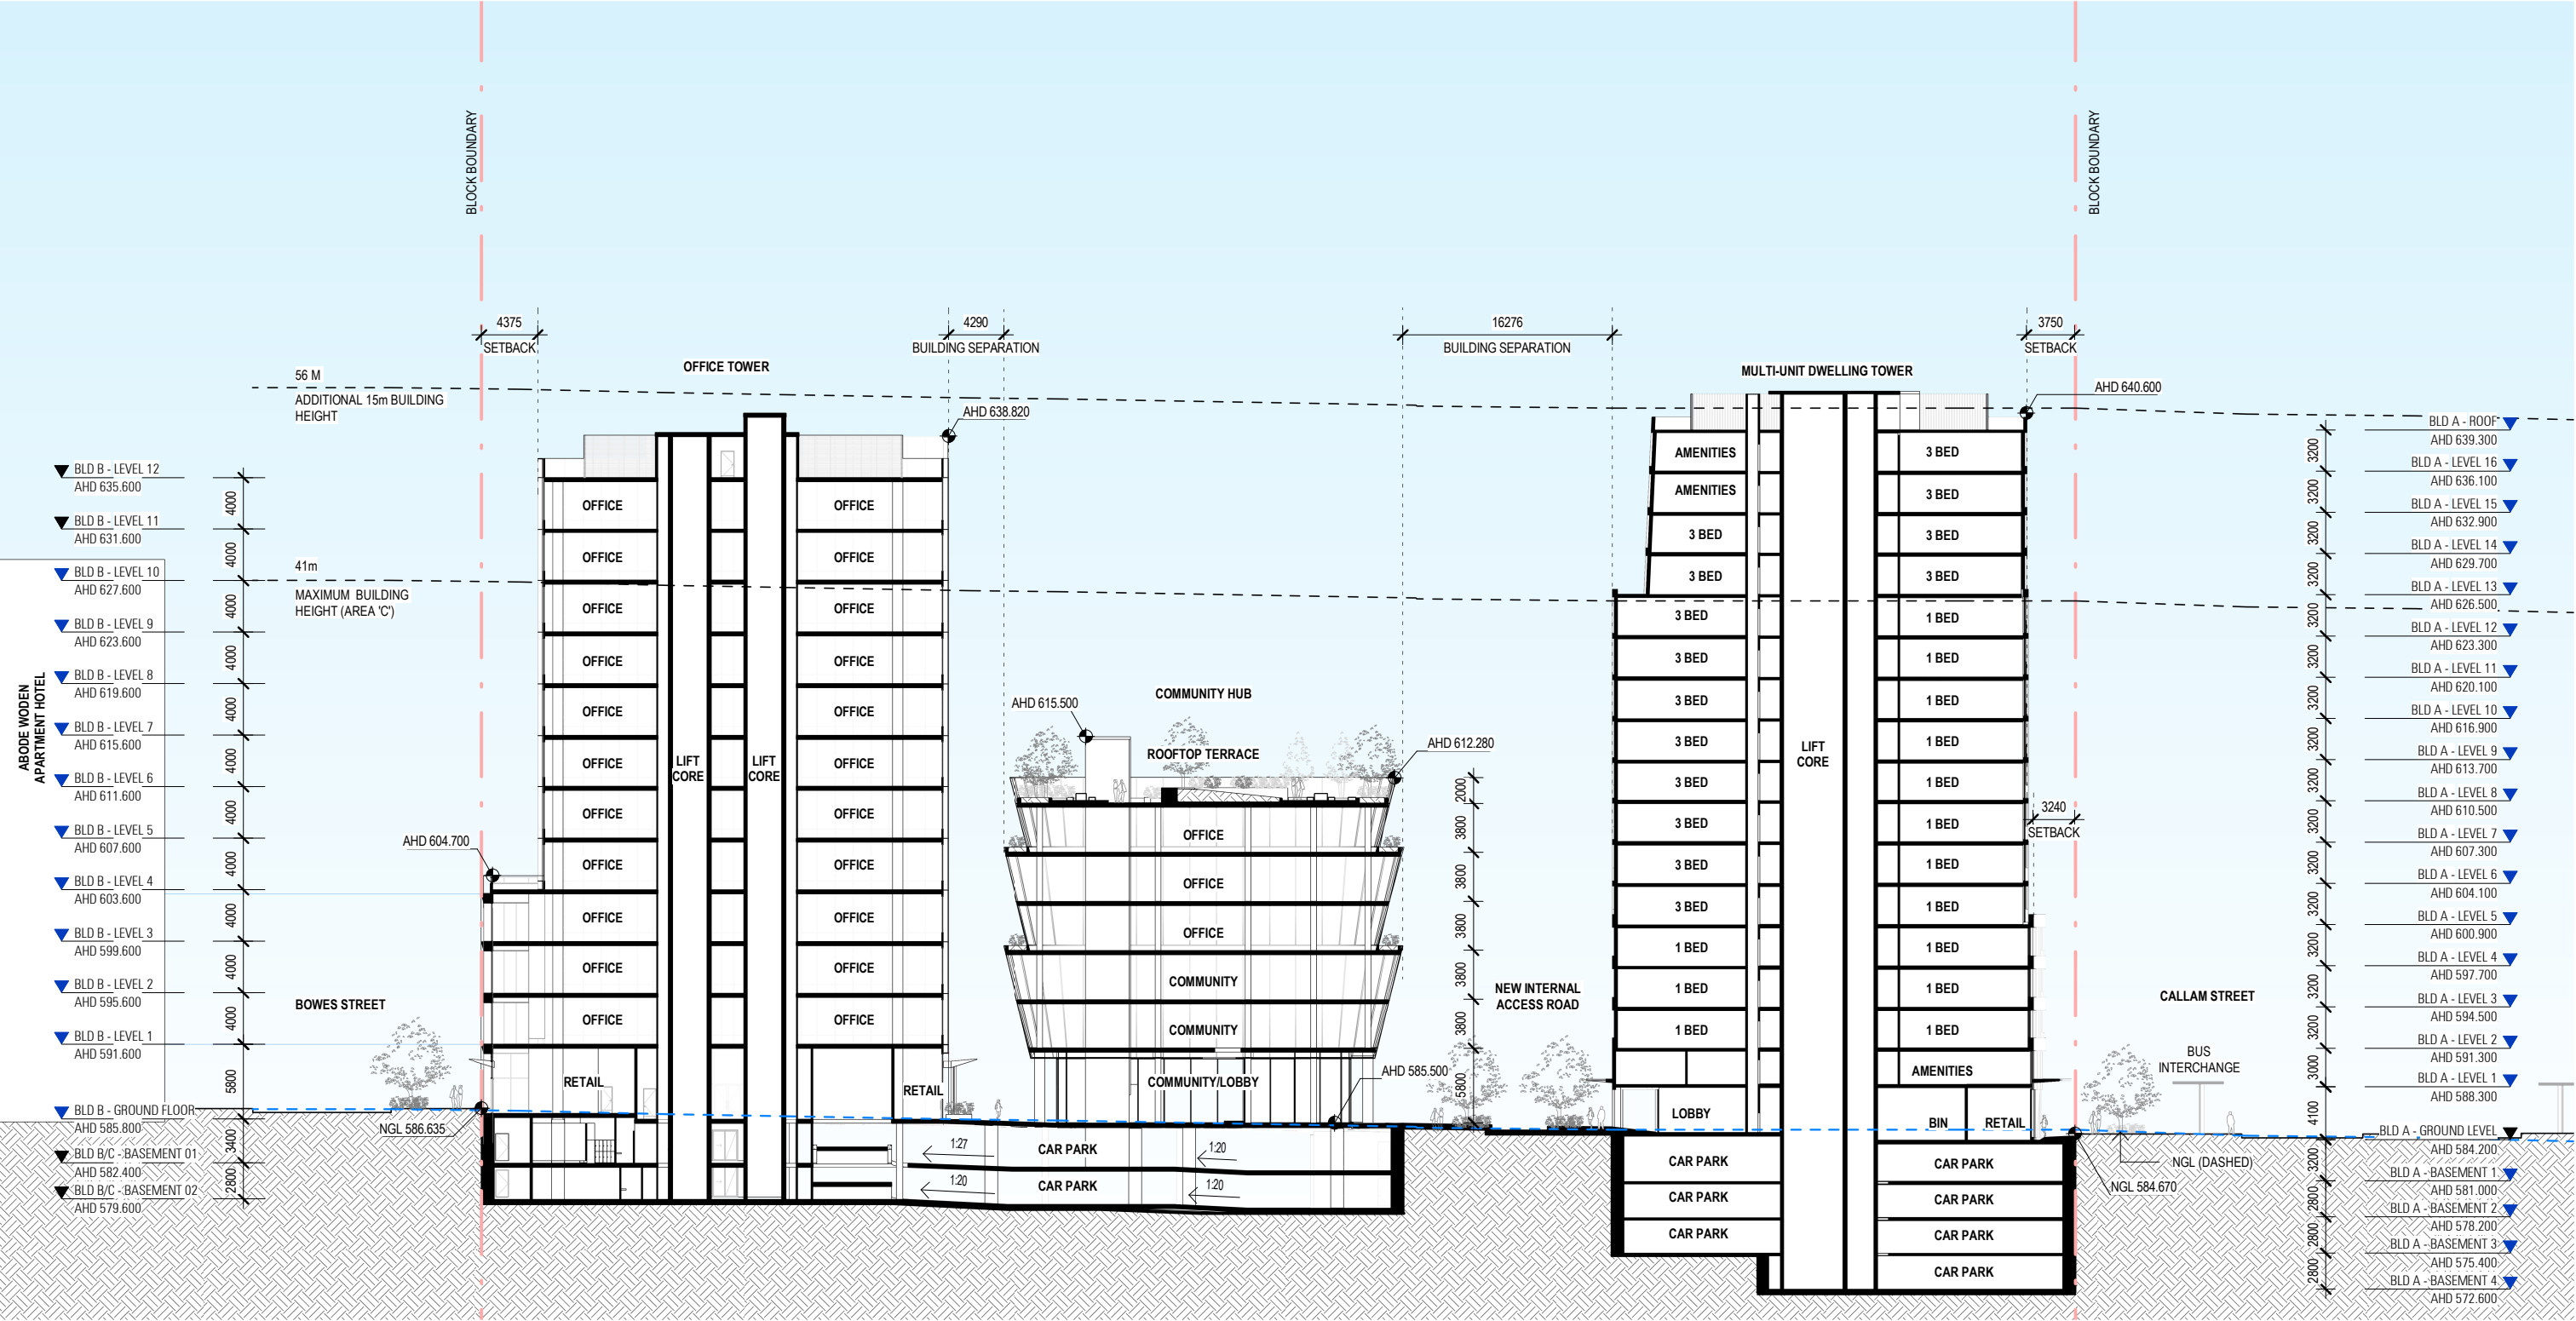


KEYPLAN

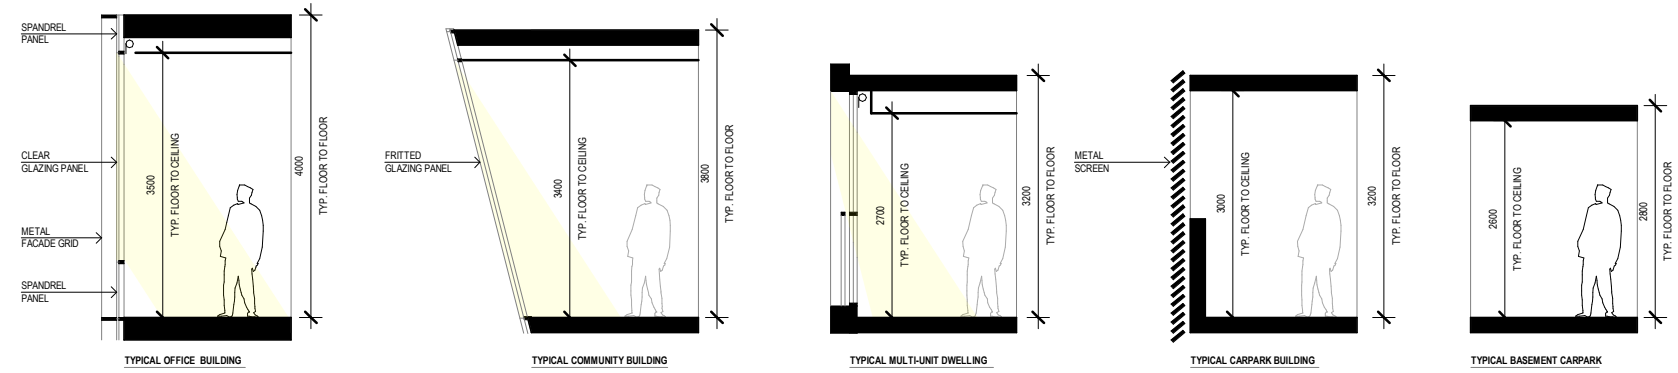

SECTION B-B