
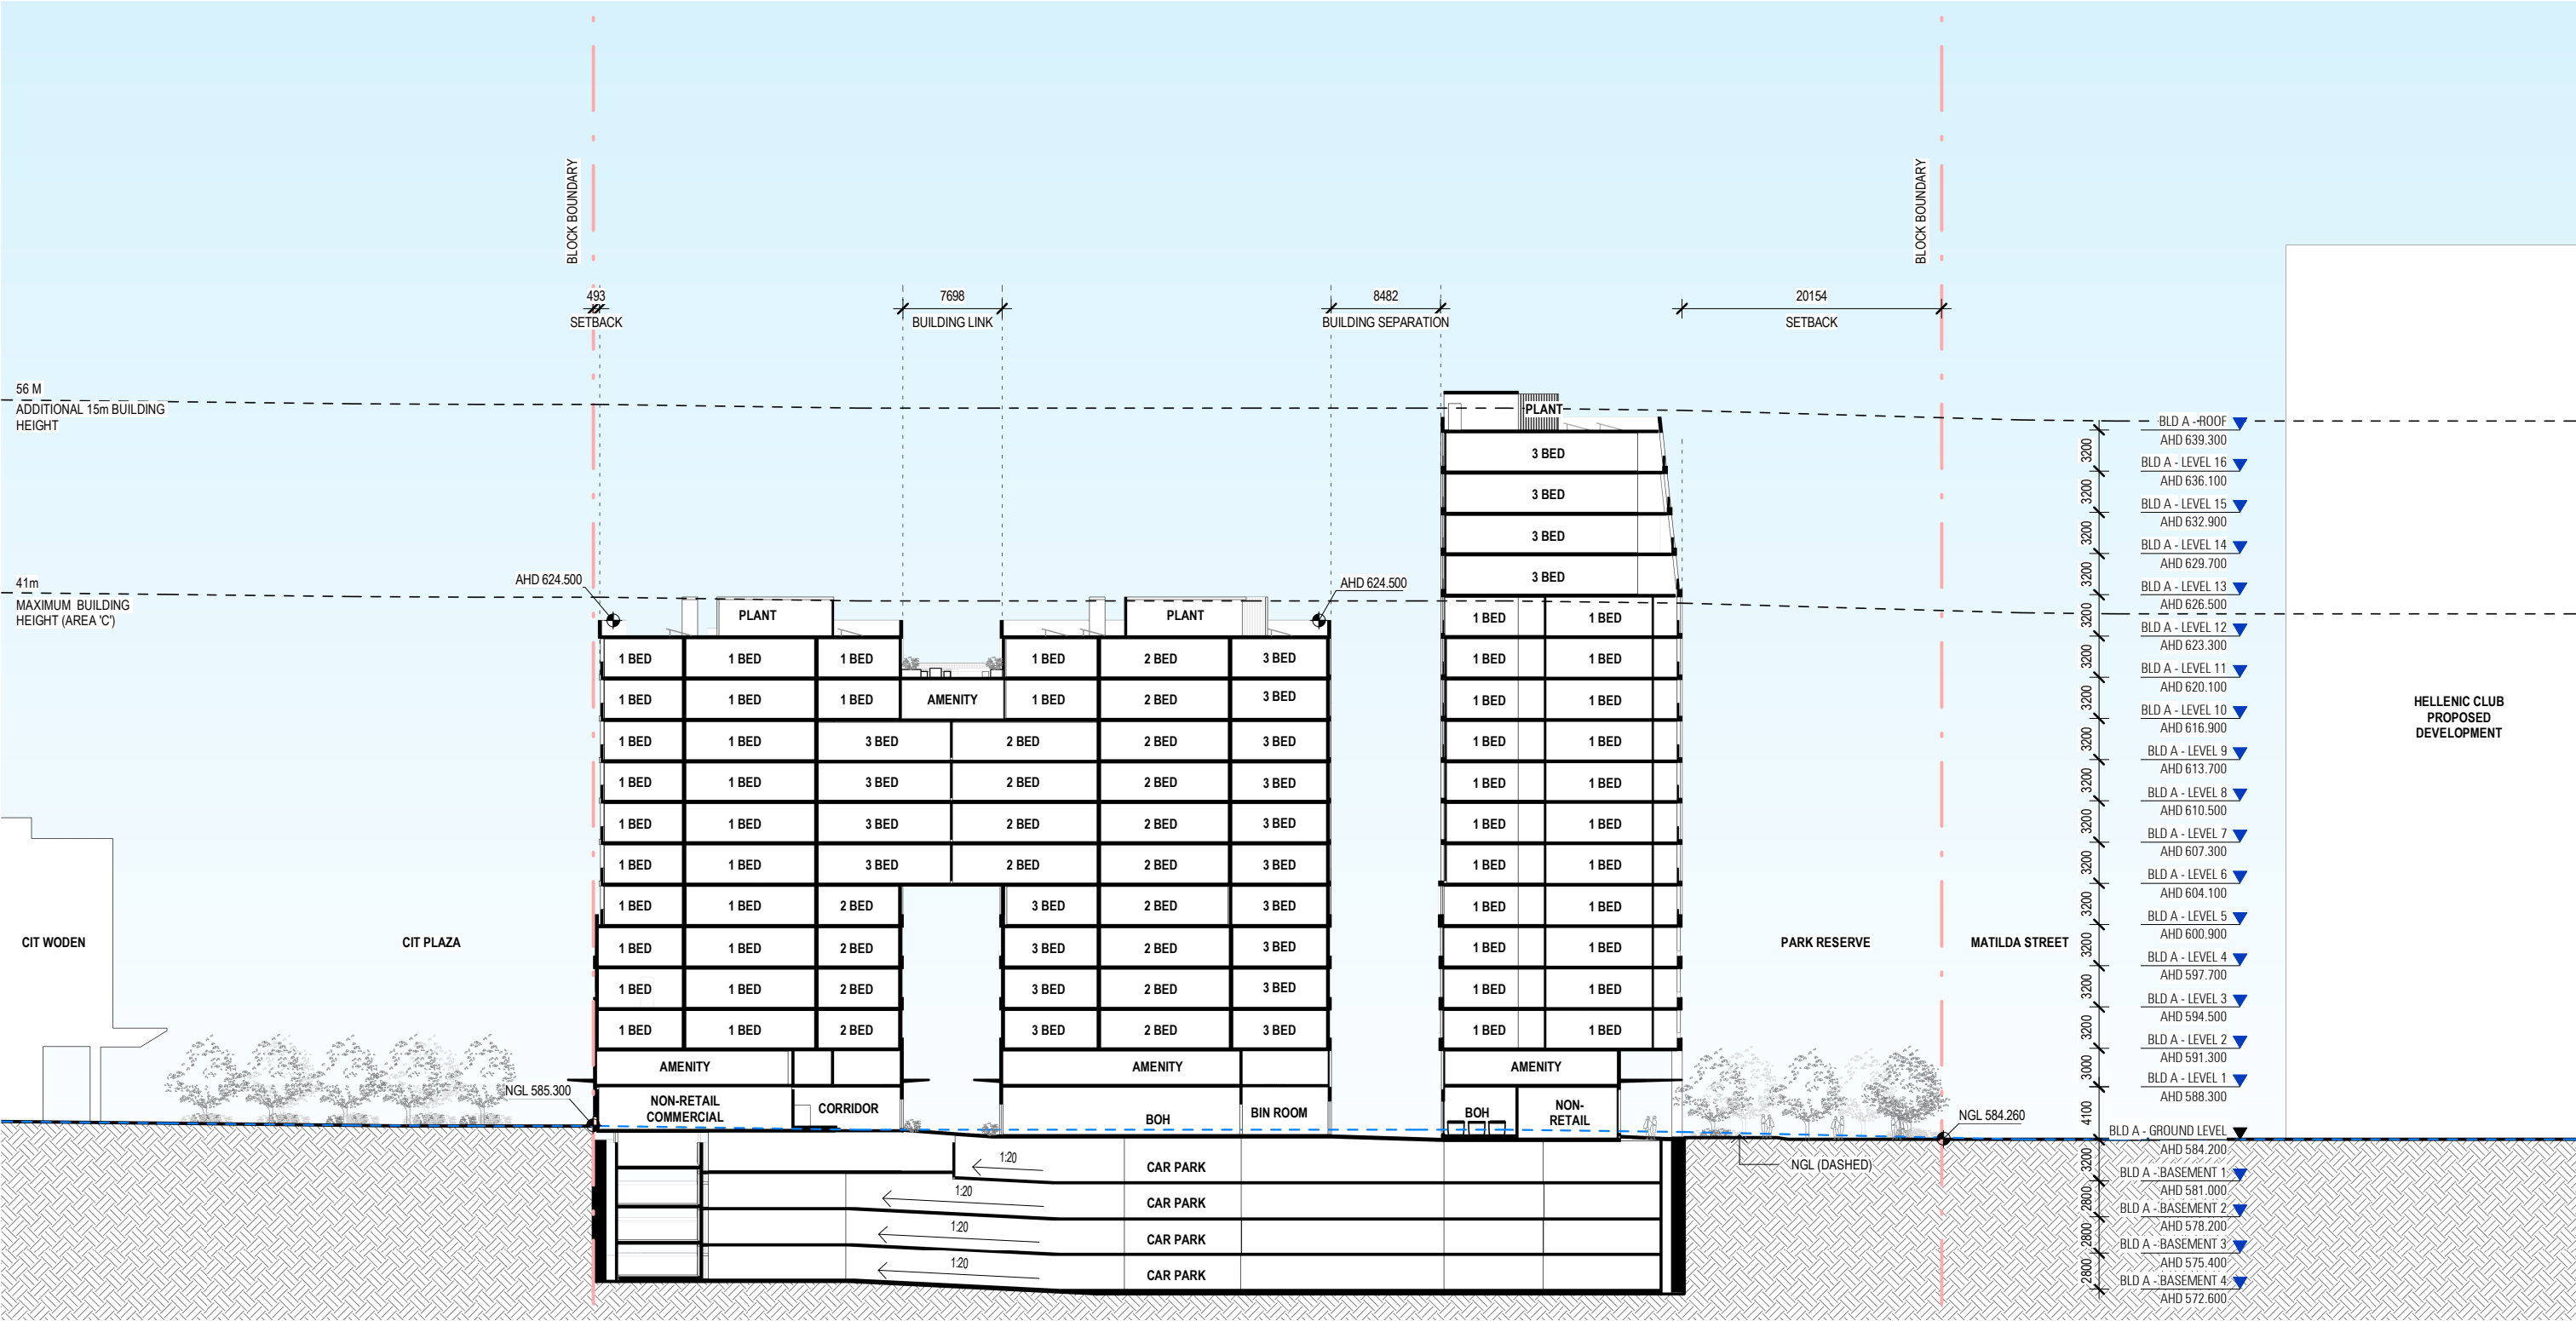


KEYPLAN

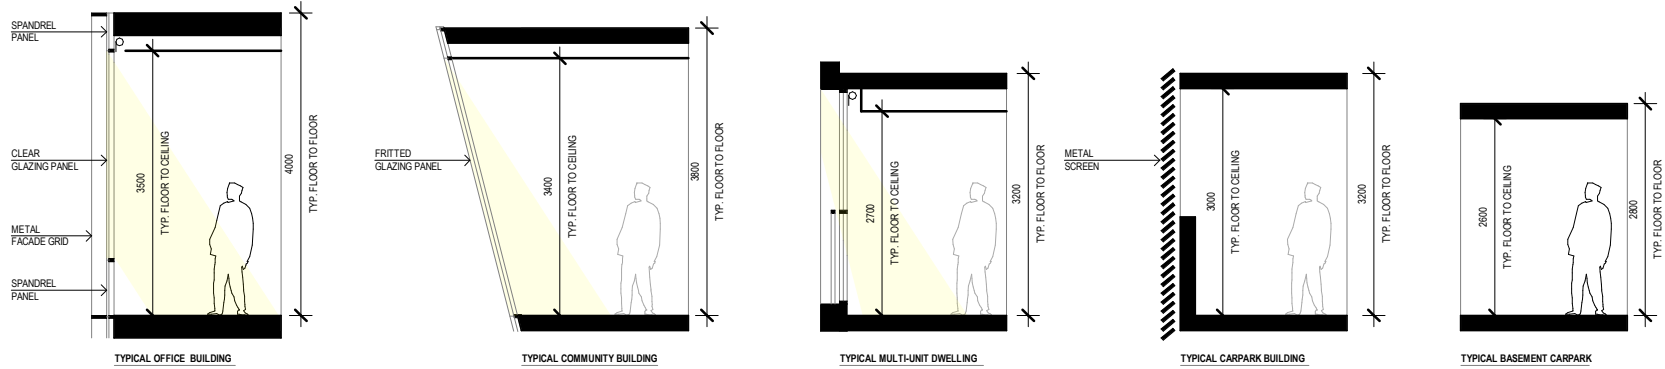

SECTION E-E